

EXTERIOR ELEVATION  
SCALE: 3/16" = 1'-0"

SEP 25 2008



EXTERIOR ELEVATION  
SCALE: 3/16" = 1'-0"

SEP 25 2008



EXTERIOR ELEVATION  
SCALE: 3/16" = 1'-0"

SEP 25 2008




EXTERIOR ELEVATION  
SCALE: 3/16" = 1'-0"

SEP 25 2008

10-30-08

325 Brackett Street  
2 Family Residential

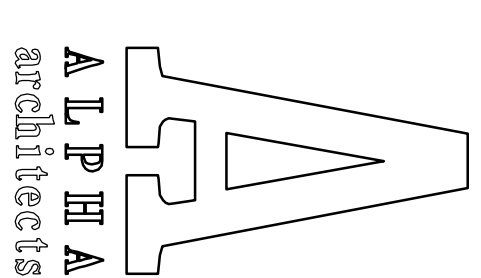

ALPHEA  
architects

17 CHESTNUT STREET  
PORTLAND, ME 04101  
PHONE: 207.761.9500  
FAX: 207.761.9595  
design@alpheadesign.com

© COPYRIGHT

Reuse or reproduction of the contents of  
this document is not permitted without  
written permission of ALPHEA ARCHITECTS

**B.E.H Redevelopment Housing**  
325 Brackett Street  
Portland, ME 04101

JOB: 08010

ISSUE DATE	
PRELIM.	-
Board	-
CDs	-
REV. 1	-
REV. 2	-
PRINT	10-30-08

EXTERIOR  
ELEVATIONS

**A2.0**