


NEW WALL CONSTRUCTION SECTION
SCALE: 1"= 1'-0" (WHEN REPRODUCED AT 11" X 17")

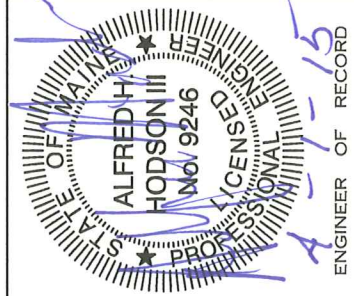

256-260 VAUGHAN STREET
FOUNDATION REPAIRS

RESURGENCE
ENGINEERING & PRESERVATION, INC.
132 BRENTWOOD STREET
PORTLAND, ME 04103
207.773.4880

Date: 04/01/15
Issued for: PERMIT
S-4

ENGINEER OF RECORD