

WALL FRAMING DETAIL

258 VAUGHAN STREET

David Parker # 774.6900


1x3 STRAPPING 16" OC ON CEILING  
 WALLS & CEILINGS 1/2" DRYWALL

ALL WALLS FRAMED

2x4 @ 16" OC.

2x4 TOP PLATES

2'-6" x 6'-6"  
 INTERIOR  
 DOORS

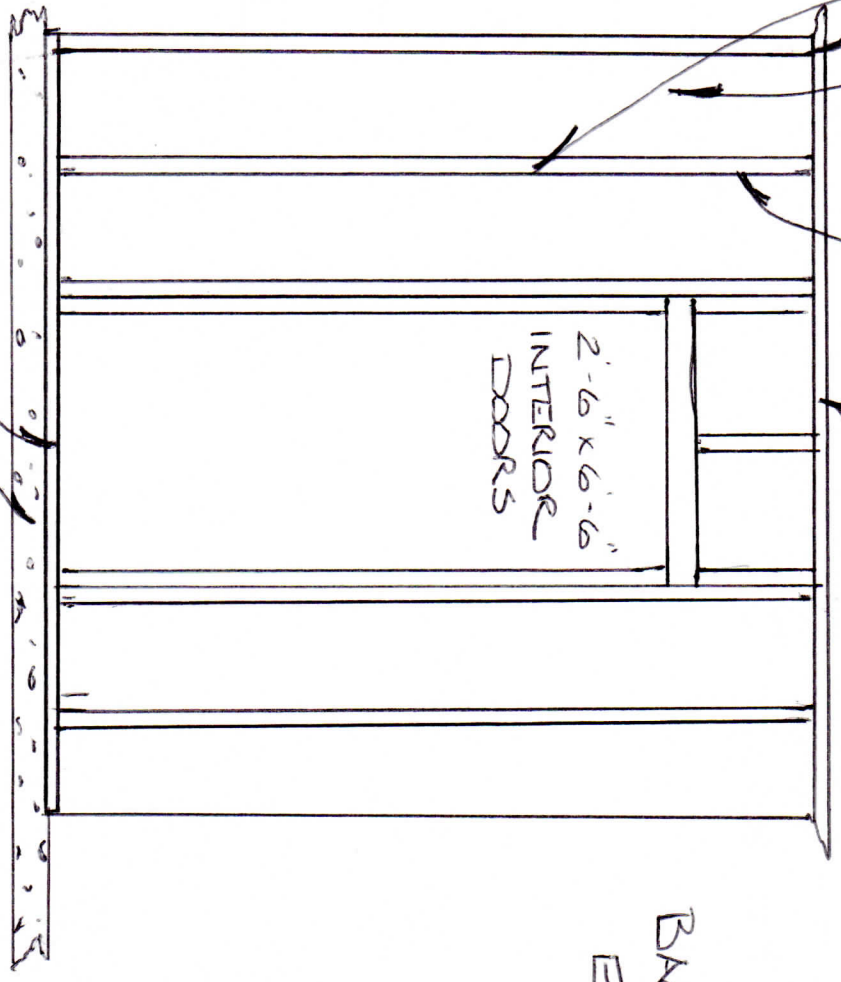

ALL INTERIOR WALLS NON LOAD BEARING

2x4 P.T. BOTTOM PLATES

CONCRETE SLAB

BACK  
 ENTRANCE

7'-6"

12  
 4 5/8 SHEATHING ON ROOF  
 ICE & WATER SHIELD

ROOF SHINGLES

2x6 RAFTERS

16" OC.

2x8" HEADER

2x6 16" OC

1/2" SHEATHING

6" CEDAR  
 LAPBOARDS

3'-0" x 6'-8"  
 EXTERIOR  
 DOOR

FOUNDATION

2x6 P.T.  
 SILL

4'-6"

