

DATE: JAN 1974

258 VAUGHAN STREET


WALL FRAMING DETAIL

David Parker # 774-6900

1x3 STRAPPING 16" O.C. ON CEILING
WALLS & CEILINGS 1/2" DRYWALL

ALL WALLS FRAMED
2x4 @ 16" O.C.


2x4 TOP PLATES

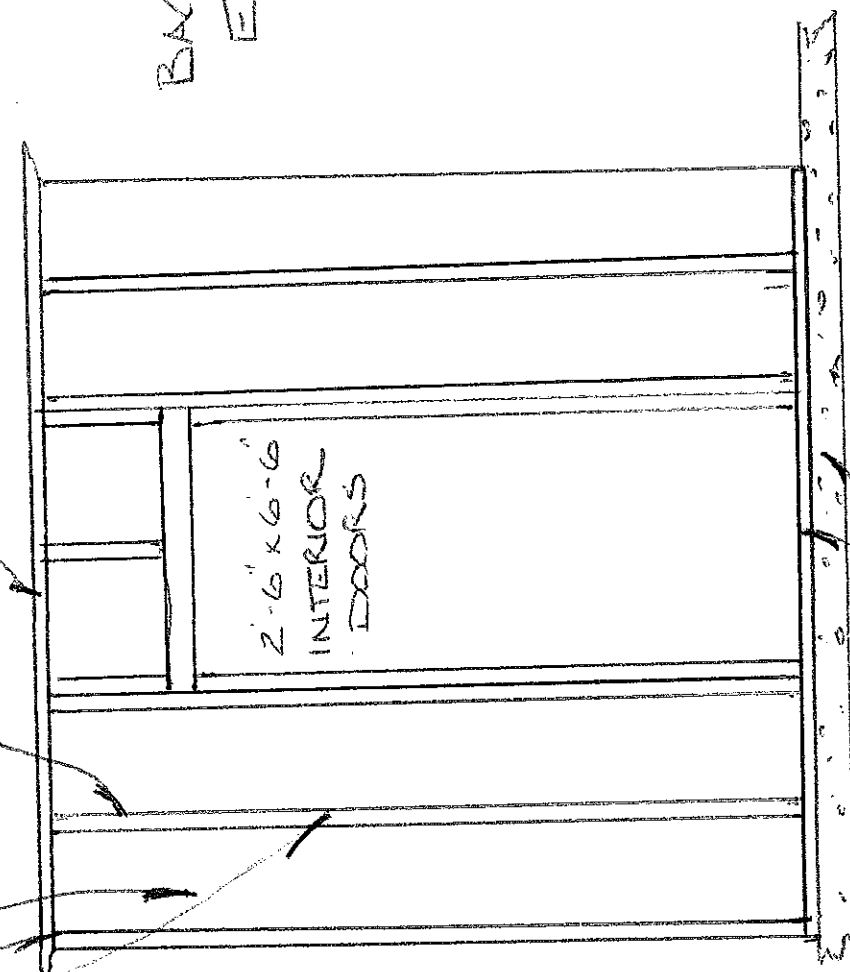

2x6 x 6-6
INTERIOR
DOORS

CONCRETE SLABS
2x4 P.T. BOTTOM PLATES

ALL INTERIOR WALLS NON LOAD BEARING

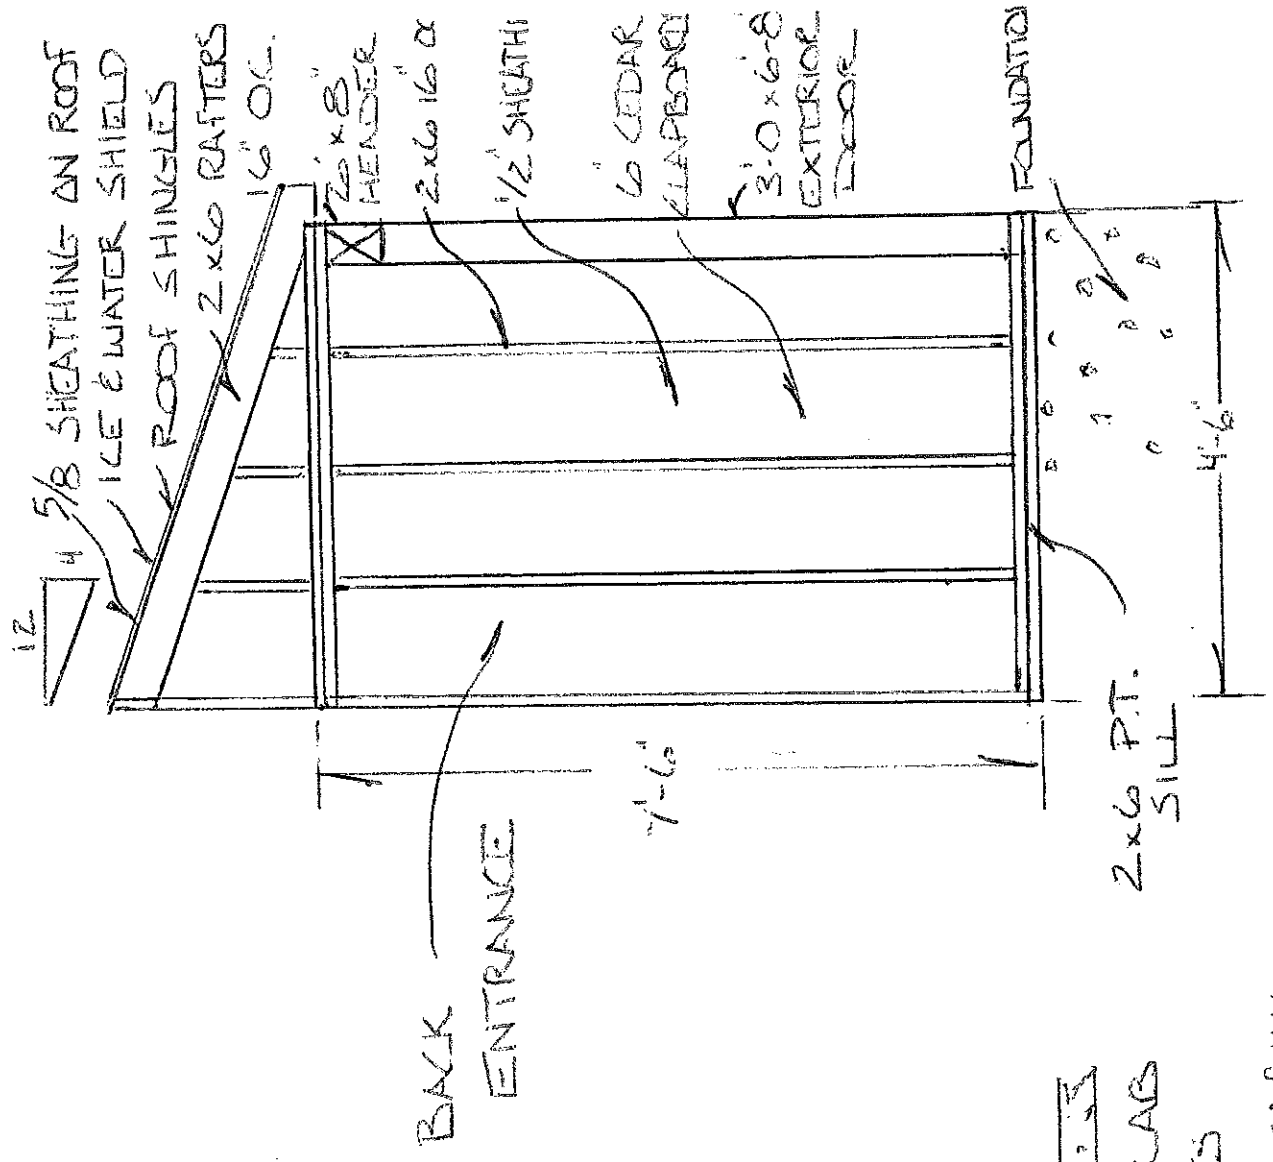

12/4
5/8 SHEATHING ON ROOF
ICE & WATER SHIELD
ROOF SHINGLES
2x6 RAFTERS
16" O.C.

2x8
HEADER

2x6 16" O.C.

1/2" SHEATHING

6 CEDAR
CLAPPING

3'-0" x 6'-8"
EXTERIOR
DOOR

FOUNDATION

BACK
ENTRANCE

7'-6"

2x6 P.T.
SILL

4'-6"