




# at&t Mobility

## HOLT HALL SITE NO.: ME2980 794 CONGRESS STREET PORTLAND, ME 04102

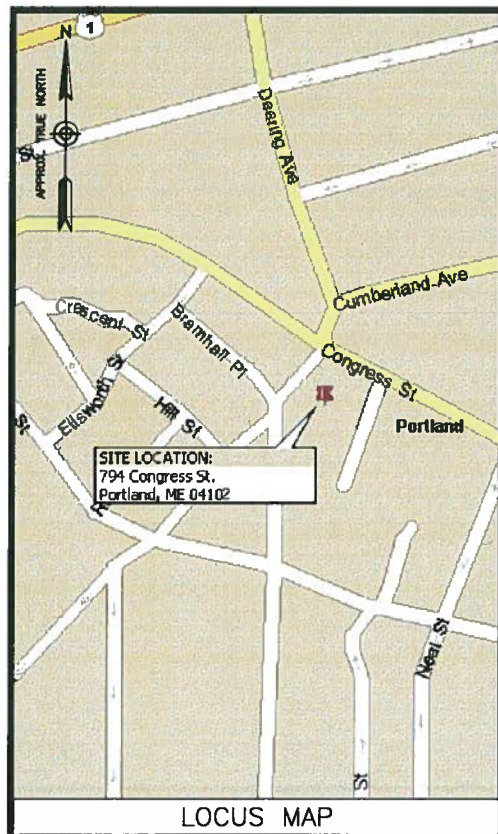

LOCUS MAP

FROM FRAMINGHAM: TAKE I-90 E/MASSPIKE. TAKE EXIT 14 TO MERGE ONTO I-95 N. TOWARD N.H. TURN SLIGHT RIGHT ONTO I-295 N FOR DOWNTOWN PORTLAND. TAKE EXIT 5 TO MERGE ONTO ME-22E/SLIGHT CONGRESS STREET. SITE WILL BE ON THE RIGHT.

**ENGINEER**  
DEWBERRY  
280 SUMMER STREET  
10TH FLOOR  
BOSTON, MA 02210  
PHONE # (617) 895-3400  
FAX # (617) 895-3310  
CONTACT: BENJAMIN REVETTE, P.E.

**SITE ACQUISITION**  
WELLMAN ASSOCIATES, INC.  
PO BOX 178  
ORANGE, MA 01364  
PHONE # (978) 399-8600  
CONTACT: PETER COOKE

**CONSTRUCTION**  
SAI COMMUNICATIONS  
22 KEEWAYDIN DRIVE  
SALEM, NH 03079  
PHONE # (603) 580-3438  
FAX # (603) 893-1104  
CONTACT: STEVE HYDE

CONSULTANT TEAM

**SITE NAME:**  
HOLT HALL

**PROPERTY OWNER:**  
BRAMHALL PARTNERS LIMITED PARTNERSHIP  
3 CHURCH STREET  
WINCHESTER MA 01890

**APPLICANT/DEVELOPER:**  
AT&T MOBILITY  
550 COCHITUATE ROAD  
SUITES 13 & 14  
FRAMINGHAM, MA 01701

**ELECTRIC UTILITY:**  
CENTRAL MAINE POWER  
(800) 584-3181

**TELEPHONE UTILITY:**  
FAIRPOINT  
(866) 984-3001

**COORDINATES:\***  
LATITUDE: 43° 39' 13.44" N  
LONGITUDE: 70° 18' 21.66" W  
\*PER HANDHELD GPS

PROJECT SUMMARY

**SITE ADDRESS:**  
794 CONGRESS STREET  
PORTLAND, ME 04102

**MAP/LOT:**  
MAP 54 LOT 1

PROJECT DIRECTORY

A PROPOSED EQUIPMENT ROOM WILL BE BUILT IN THE BASEMENT OF THE REFERENCED SITE. SIX (6) PANEL ANTENNAS WILL BE INSTALLED (2/SECTOR) IN PROPOSED STEALTH FLUE PIPES ON THE ROOF OF THE BUILDING. POWER & TELCO WILL COME FROM EXISTING SOURCES ON SITE.

PROJECT DESCRIPTION

THIS DOCUMENT WAS DEVELOPED TO REFLECT A SPECIFIC SITE AND ITS SITE CONDITIONS AND IS NOT TO BE USED FOR ANOTHER SITE OR WHEN OTHER CONDITIONS PERTAIN. REUSE OF THIS DOCUMENT IS AT THE SOLE RISK OF THE USER.

A.D.A. COMPLIANCE:  
FACILITY IS UNMANNED AND NOT FOR HUMAN HABITATION.

SHT. NO.	DESCRIPTION
T-1	TITLE SHEET
G-1	GENERAL NOTES
C-1	PROPOSED ROOF PLAN
C-2	PROPOSED ELEVATION
C-3	PROPOSED BASEMENT PLAN
C-4	EXISTING & PROPOSED EQUIPMENT ROOM PLANS
C-5	CONSTRUCTION DETAILS-I
C-6	CONSTRUCTION DETAILS-II
C-7	ANTENNA B.O.M. & ANTENNA DETAILS
S-1	STRUCTURAL DETAILS
E-1	POWER & LIGHTING PLANS
E-2	CABLE TRAY & ALARM & SIGNAL PLANS
E-3	ELECTRICAL RISER DIAGRAM
E-4	GROUNDING SCHEMATIC
E-5	GROUNDING DETAILS
M-1	MECAHNICAL DETAILS

SHEET INDEX

**at&t  
Mobility**  
550 COCHITUATE ROAD  
SUITES 13 & 14  
FRAMINGHAM, MA 01701



22 KEEWAYDIN DRIVE  
SALEM, NH 03079

**HOLT HALL  
SITE NO.: ME2980**

CONSTRUCTION DRAWINGS	
0	03/15/13 FOR CONSTRUCTION
A	03/12/13 FOR COMMENT



**Dewberry Engineers Inc.**  
280 SUMMER STREET  
10TH FLOOR  
BOSTON, MA 02210  
PHONE: 617.895.3400  
FAX: 617.895.3310



DRAWN BY: MR  
REVIEWED BY: DAS  
CHECKED BY: PPB  
PROJECT NUMBER: 50003936  
JOB NUMBER: 50048546  
SITE ADDRESS

794 CONGRESS STREET  
PORTLAND, ME 04102

SHEET TITLE

TITLE SHEET

SHEET NUMBER

T-1