


**NOTES:**

1. SOME EXISTING AND PROPOSED INFORMATION NOT SHOWN FOR CLARITY.
2. ALL PROPOSED EQUIPMENT AND ANTENNA INSTALLATION PENDING STRUCTURAL ANALYSIS AND DESIGN.
3. PROPOSED FIBERGLASS TO BE PAINTED TO MATCH. FINAL FIBERGLASS DESIGN BY FIBERGLASS MANUFACTURER.

2  
C01 Existing Equipment Room In Basement

**PROPOSED ELEVATION**

SCALE: 1/16"=1' FOR 11"x17"  
1/8"=1' FOR 22"x34"

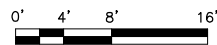

**Dewberry®**  
Dewberry Engineers Inc.  
280 SUMMER ST.  
10TH FLOOR  
BOSTON, MA 02210  
PHONE: 617.695.3400  
FAX: 617.695.3310

**SAI**  
27 NORTHWESTERN DRIVE  
SALEM, NH 03079

**HOLT HALL**  
**SITE NO. ME5091 LTE 3C/4C**  
794 CONGRESS STREET  
PORTLAND, ME 04102

**at&t**  
Mobility  
550 COCHITUATE ROAD  
SUITES 13 & 14  
FRAMINGHAM, MA 01701

1	02/22/16	ISSUED FOR REVIEW	JG	CDH	BBR
0	12/22/16	ISSUED FOR REVIEW	JG	CDH	BBR
NO.	DATE	REVISIONS	BY	CHK	APP'D
SCALE: AS SHOWN		DESIGNED BY: CDH	DRAWN BY: JG		

AT&T MOBILITY  
FRAMINGHAM, MA 01701

PROPOSED ELEVATION

DEWBERRY NO.	DRAWING NUMBER	REV
50019239/50066401	C02	1