


SPECIAL CONSTRUCTION NOTE:
 T-MOBILE ROOF TOP WORK IS CONTINGENT ON THE FOLLOWING:
 • COMPLETION OF A STRUCTURAL STABILITY ANALYSIS (PROVIDED BY ENGINEER).
 • REVIEW AND APPROVAL OF ALL MODIFICATIONS AS INDICATED IN BEFORE-MENTIONED ANALYSIS & ASSESSMENT, IF REQUIRED.

L2100_RE_CONFIGURATION
94G

PROJECT: MODERNIZATION UPGRADE 2100MHZ
SITE NAME: ME285/HOLT HALL
T-MOBILE SITE #: 4DN2285D
CROWN SITE #: 853280
SITE ADDRESS: 794 CONGRESS STREET
 PORTLAND, ME 04102
SITE TYPE: ROOF TOP

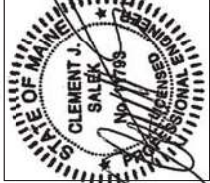

THESE DOCUMENTS ARE THE SOLE PROPERTY OF T-MOBILE AND MAY NOT BE REPRODUCED, DISSEMINATED OR REDISTRIBUTED WITHOUT THE WRITTEN CONSENT OF T-MOBILE.

CHECKED BY: JMT
 APPROVED BY: JMT

REV.	DATE	DESCRIPTION	BY
5	10/11/17	CONSTRUCTION PERIOD	CM
4	09/28/17	CONSTRUCTION PERIOD	CM
3	09/27/17	CONSTRUCTION PERIOD	CM
2	09/07/17	CONSTRUCTION PERIOD	CM
1	04/28/17	ISSUED FOR REVIEW	JMT

SITE NUMBER:
 4DN2285D
 SITE NAME:
 ME285/HOLT HALL
 SITE ADDRESS:
 794 CONGRESS STREET
 PORTLAND, ME 04102

SHEET TITLE
 TITLE SHEET

SHEET NUMBER
T-1


DRAWING INDEX

SHEET NO.	TITLE	CHK.	BY.
T-1	TITLE SHEET	5	JMT
GN-1	GENERAL NOTES	5	JMT
A-1	ROOF PLAN	5	JMT
A-2	EQUIPMENT PLANS	5	JMT
A-3	ELEVATION	5	JMT
A-4	ANTENNA PLANS & DETAILS	5	JMT
E-1	ELECTRIC & GROUNDING DETAILS	5	JMT

LOCATION MAP - GOOGLE EARTH 2-C CONFIRMATION



AREA MAP

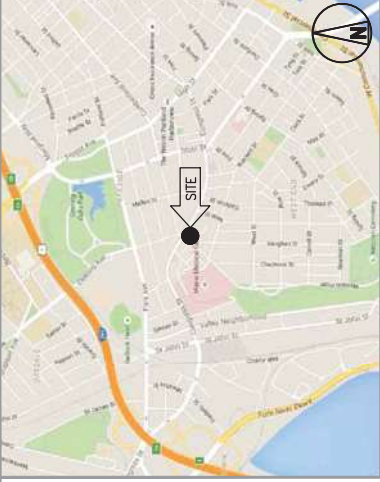

SITE INFORMATION

STRUCTURE OWNER:
 BRAMHALL PARTNERS, LIMITED PARTNERSHIP
 3 CHURCH STREET
 WINCHESTER, MA 01890

LATITUDE (NAD83):
 GOOGLE EARTH 2-C CONFIRMATION
 N 43° 58' 13.7"
 N 43.633896°

LONGITUDE (NAD83):
 GOOGLE EARTH 2-C CONFIRMATION
 W 70° 16' 21.8"
 W 70.272722°

COUNTY:
 CUMBERLAND

ZONING JURISDICTION:
 CITY OF PORTLAND

ZONING DISTRICT:
 B2b - BUSINESS COMMUNITY

POWER COMPANY:
 CENTRAL MAINE POWER COMPANY
 PHONE: 1-207-729-1195

FIBER COMPANY:
 COMCAST
 PHONE: 1-800-COMCAST

GENERAL NOTES

- THIS IS AN UNMANNED AND RESTRICTED ACCESS TELECOMMUNICATION FACILITY, AND IS NOT FOR HUMAN HABITATION. IT WILL BE USED FOR THE TRANSMISSION OF RADIO SIGNAL FOR THE PURPOSE OF PROVIDING PUBLIC CELLULAR SERVICE.
 - POTABLE WATER OR SANITARY SERVICE IS NOT REQUIRED.
 - NO OUTDOOR STORAGE OR ANY SOLID WASTE RECEPACLES REQUIRED.
- CONTRACTOR SHALL VERIFY ALL PLANS, EXISTING DIMENSIONS, AND CONDITIONS ON JOB SITE PRIOR TO COMMENCING WORK. ANY DISCREPANCIES BEFORE PROCEEDING WITH THE WORK. FAILURE TO NOTIFY THE ARCHITECT/ENGINEER PLACE THE RESPONSIBILITY ON THE CONTRACTOR TO CORRECT THE DISCREPANCIES AT THE CONTRACTOR'S EXPENSE.
- NEW CONSTRUCTION WILL CONFORM TO ALL APPLICABLE CODES AND ORDINANCES. BUILDING CODE: IRC 2009 MAINE UNIFORM BUILDING AND ENERGY CODE MUREC ELECTRICAL CODE: NEC 2007 ELECTRICAL STANDARDS STRUCTURAL CODE: IRC 2009 MAINE UNIFORM BUILDING AND ENERGY CODE MUREC STRUCTURAL STANDARDS FOR ANTENNA SUPPORTING STRUCTURES AND ANTENNAS.

PROJECT DESCRIPTION

T-MOBILE EQUIPMENT MODIFICATIONS REQUIRED TO SUPPORT MODERNIZATION OF AN EXISTING WIRELESS COMMUNICATIONS FACILITY AND UTILIZATION OF FCC BROADBAND SPECTRUM LICENSE FOR 700MHz FREQUENCY, INCLUDING INSTALLATION OF:
 ROOF-TOP EQUIPMENT, INCLUDING INSTALLATION OF:
 • (3) RRU11
 • (6) AWS DPLEXERS
 • (6) 7/8" COAX CABLES

APPROVALS

THE FOLLOWING PARTIES HEREBY APPROVE AND ACCEPT THESE DOCUMENTS AND AUTHORIZE THE CONTRACTOR TO PROCEED WITH THE CONSTRUCTION DESCRIBED HEREIN. ALL DOCUMENTS ARE SUBJECT TO REVIEW BY THE LOCAL BUILDING DEPARTMENT AND MAY IMPOSE CHANGES OR MODIFICATIONS.

T-MOBILE: _____ DATE: _____
 CONSTRUCTION MANAGER: _____ DATE: _____
 LEASING/SITE ACQUISITION: _____ DATE: _____
 RF ENGINEER: _____ DATE: _____
 LANDSCAPE TOYER OWNER: _____ DATE: _____



AT LEAST 72 HOURS PRIOR TO DIGGING THE CONTRACTOR IS REQUIRED TO CALL 811 (SAFE AT 011).