


770-772 Congress Street - Portland, ME
 Proposed Remodeling (Ground Floor)
 February 2016

Size 2602

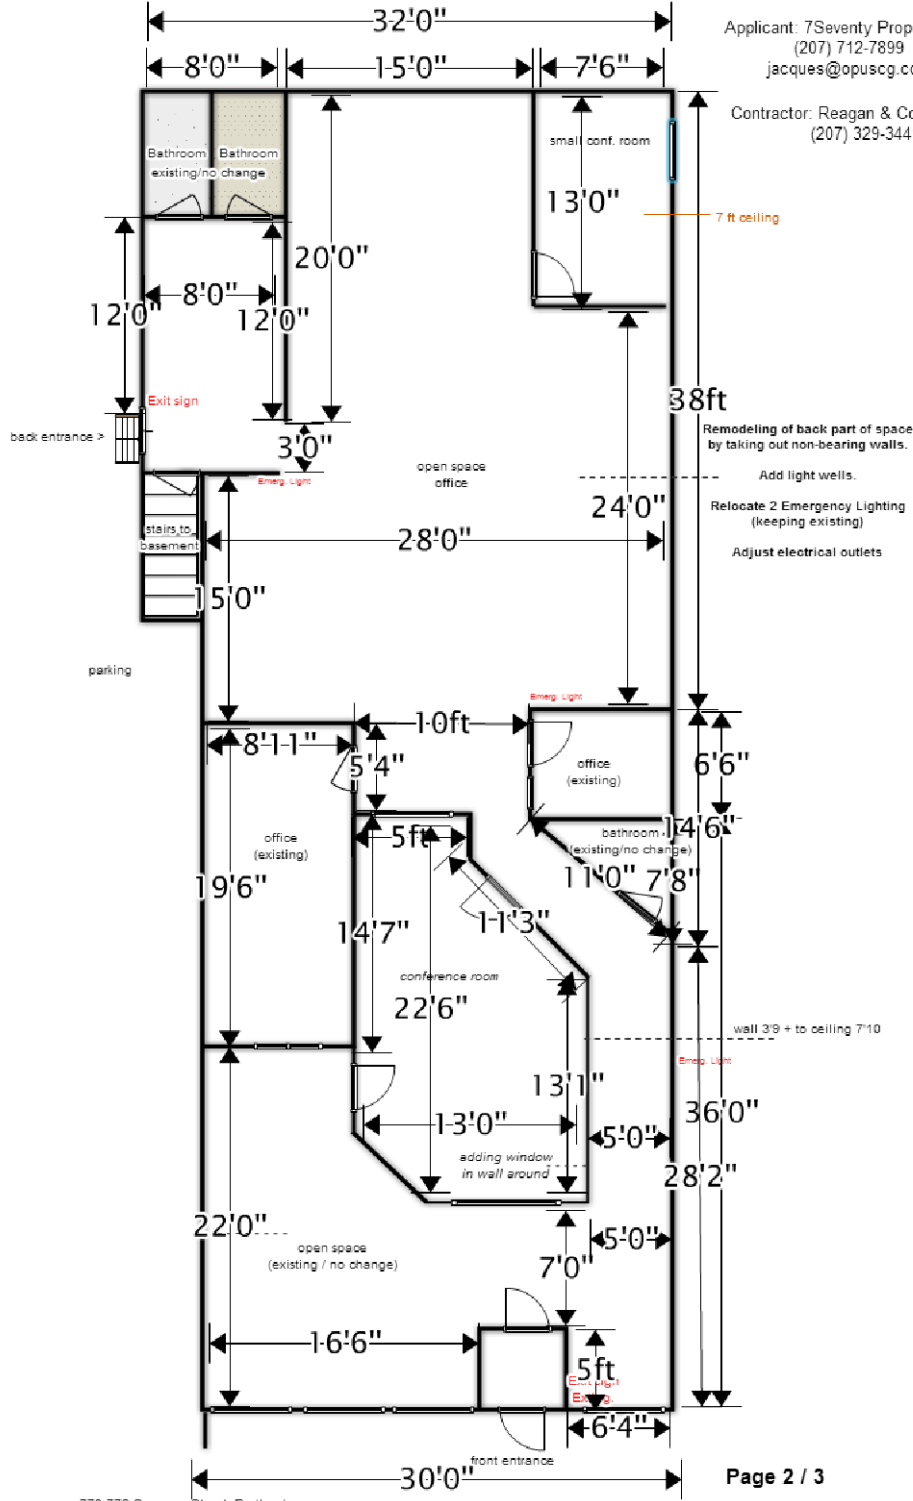

Applicant: 7Seventy Property LLC
 (207) 712-7899
 jacques@opuscg.com

Contractor: Reagan & Company LLC
 (207) 329-3441

0ft 24ft 48ft

