



ft
52"

DECK

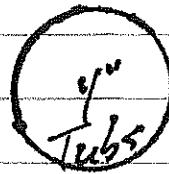

Door


DECK

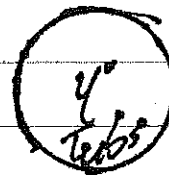

13

13 ft

ft
52"

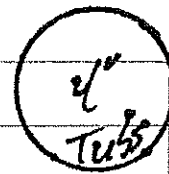

#1

stairs

#2

stairs

4 ft

#3

stairs

4 ft

#4

stairs

#5

stairs