


2 LAYER FR DRYWALL EACH SIDE
2x6 STUD WALL 16" O.C.
R-21 FIBERGLASS INSUL.

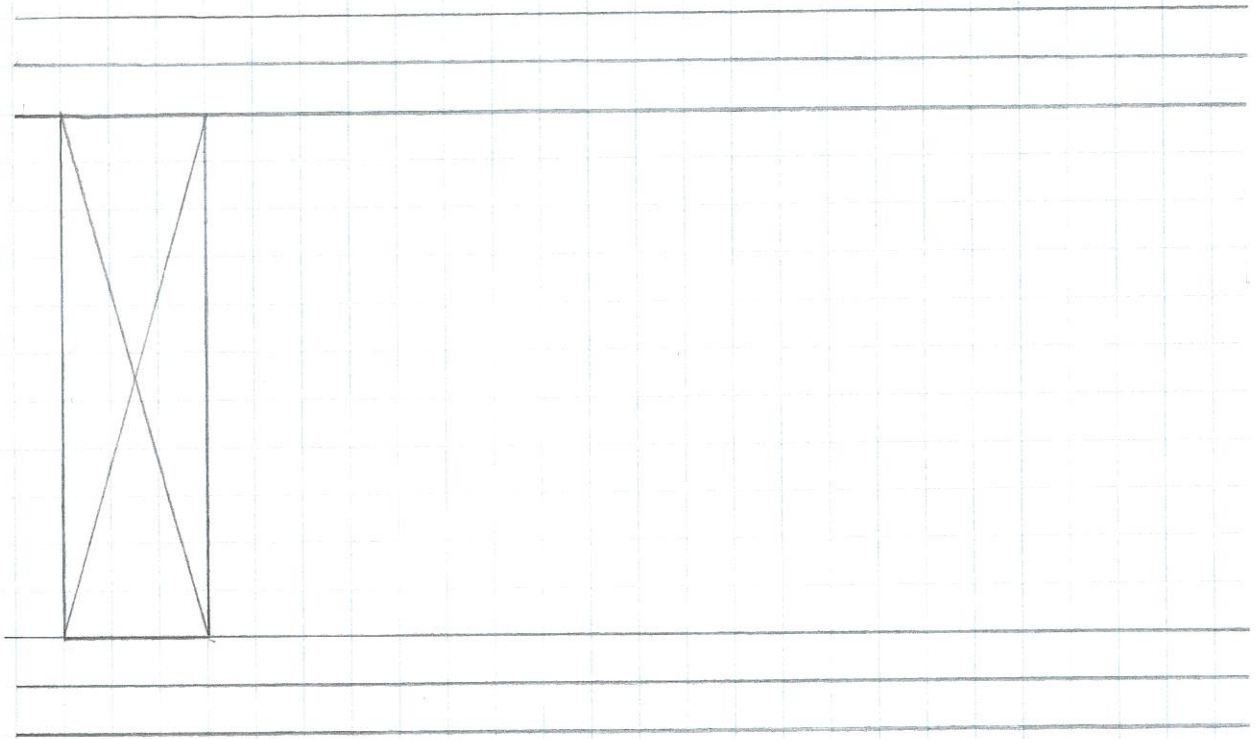

*DETAIL OF FIRE RATED PARTITION WALL

CAMILLA MOZO
168 NEAL ST.