




# Maine Contractors Group, LLC

20 Hill Top Suite 10, Litchfield, Maine 04350

Office: 207-784-6100 Fax: 207-268-2139

*\* STAIR DETAIL*

## Stair Detail

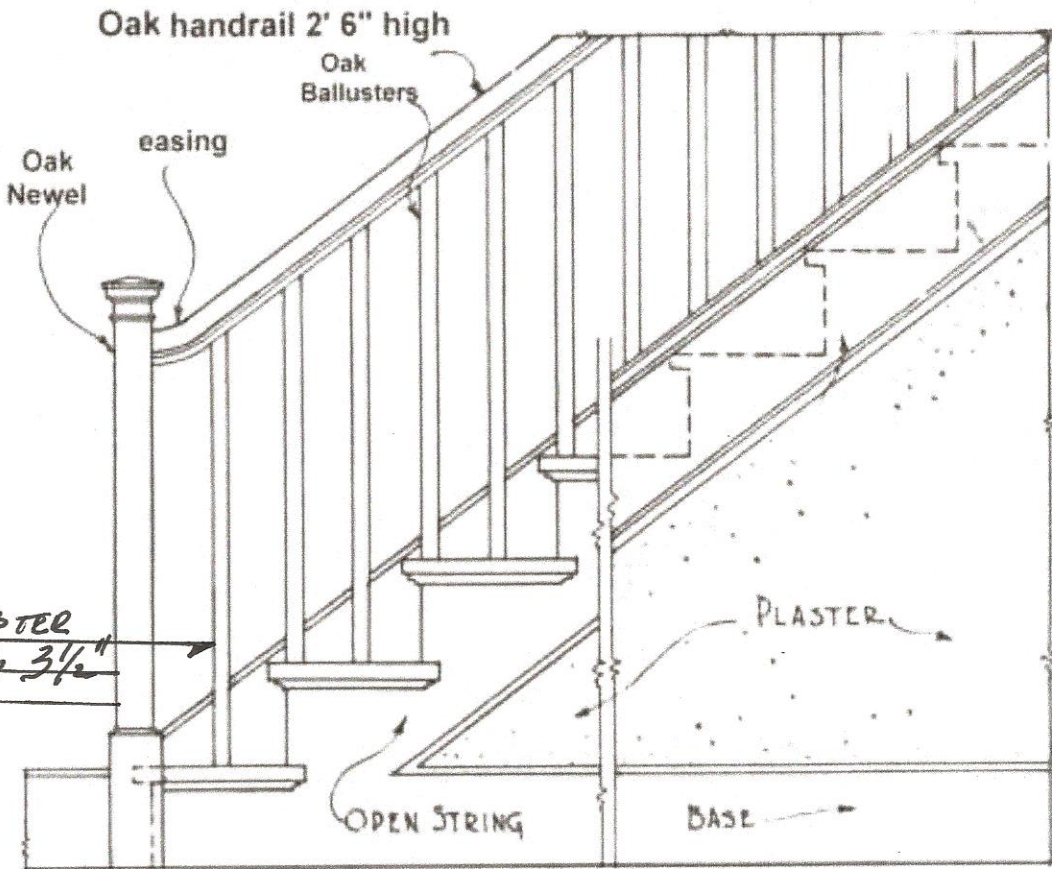

Detail view of stairs

*RISE/RUN*

*RISE TOTAL = 9'-6" 42" Stair System*

*(2) STEPS TO LANDING = 15"*

*RISE FROM LANDING = 8'-3"*

*13 STEPS TO NEXT FLOOR 10'-10" RUN.*

*STAIR WIDTH 3'-6"*