


N/F  
ANIE BROWN  
10783/139  
TM 54, BLOCK F, LOT 32

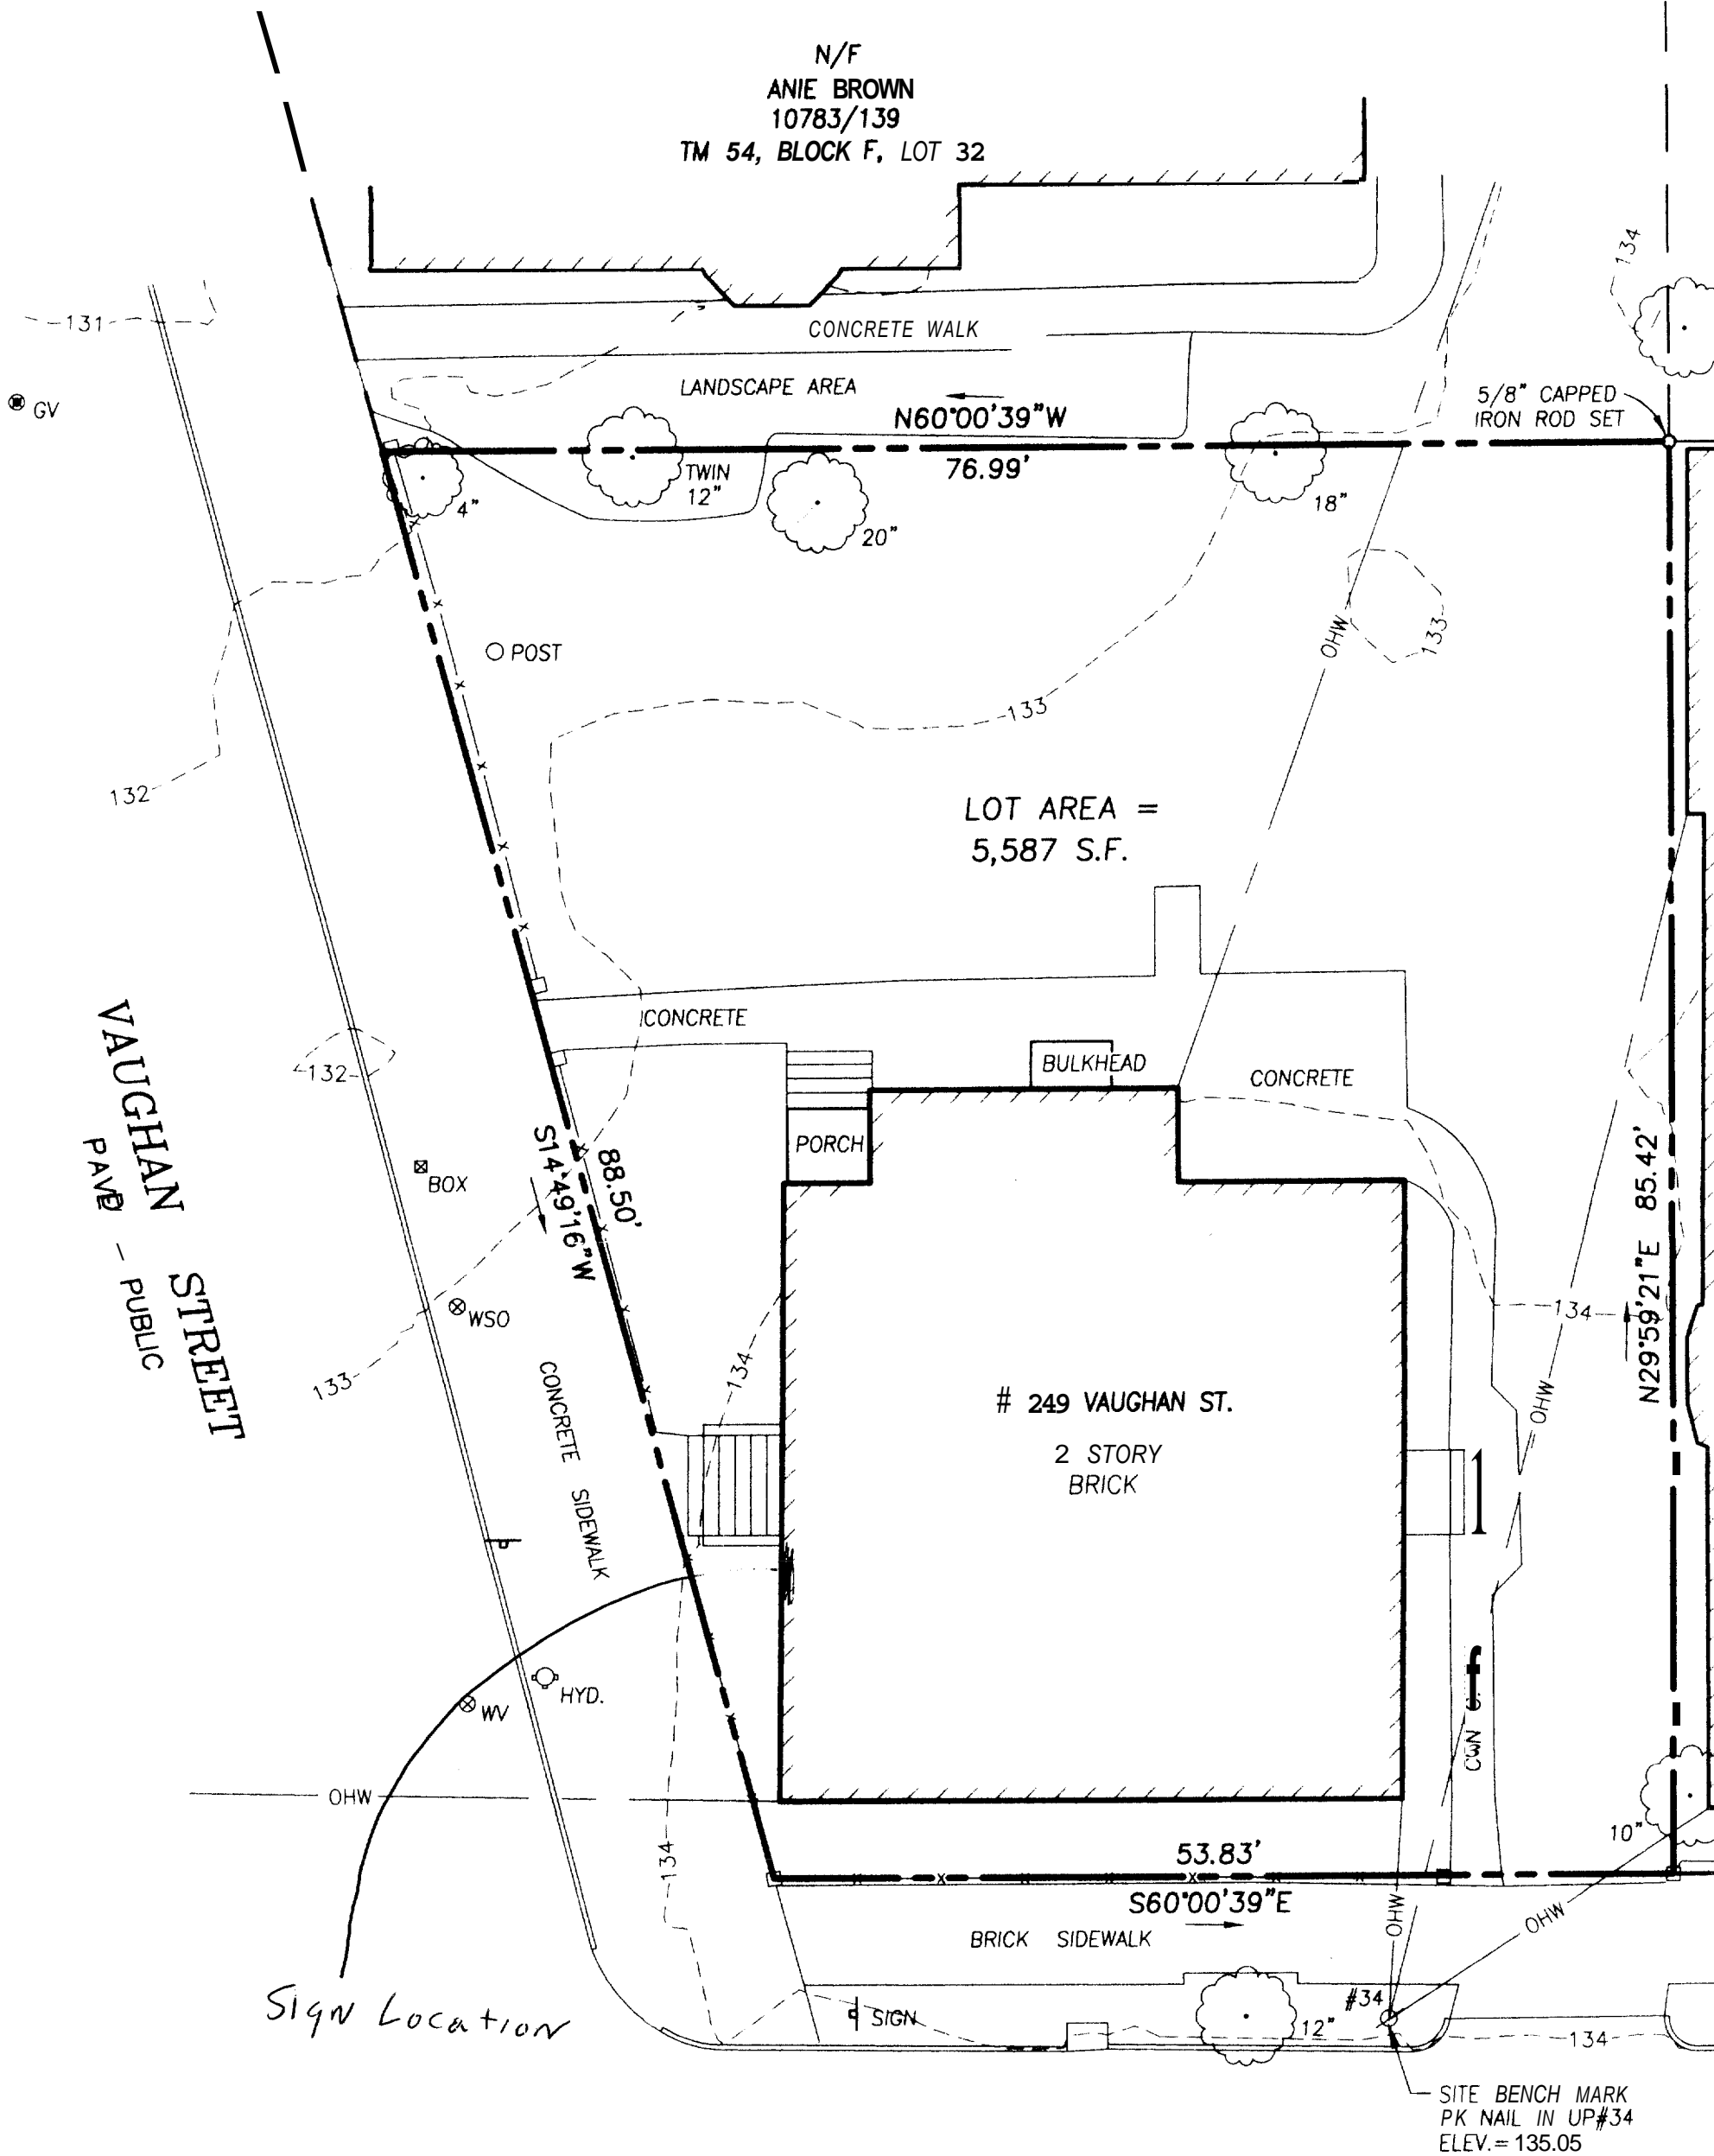

LOT AREA =  
5,587 S.F.

VAUGHAN STREET  
PUBLIC PAVED

Sign Location

SITE BENCH MARK  
PK NAIL IN UP#34  
ELEV. = 135.05