


ANIE BROWN
10783/139
TM 54, BLOCK F, LOT 32

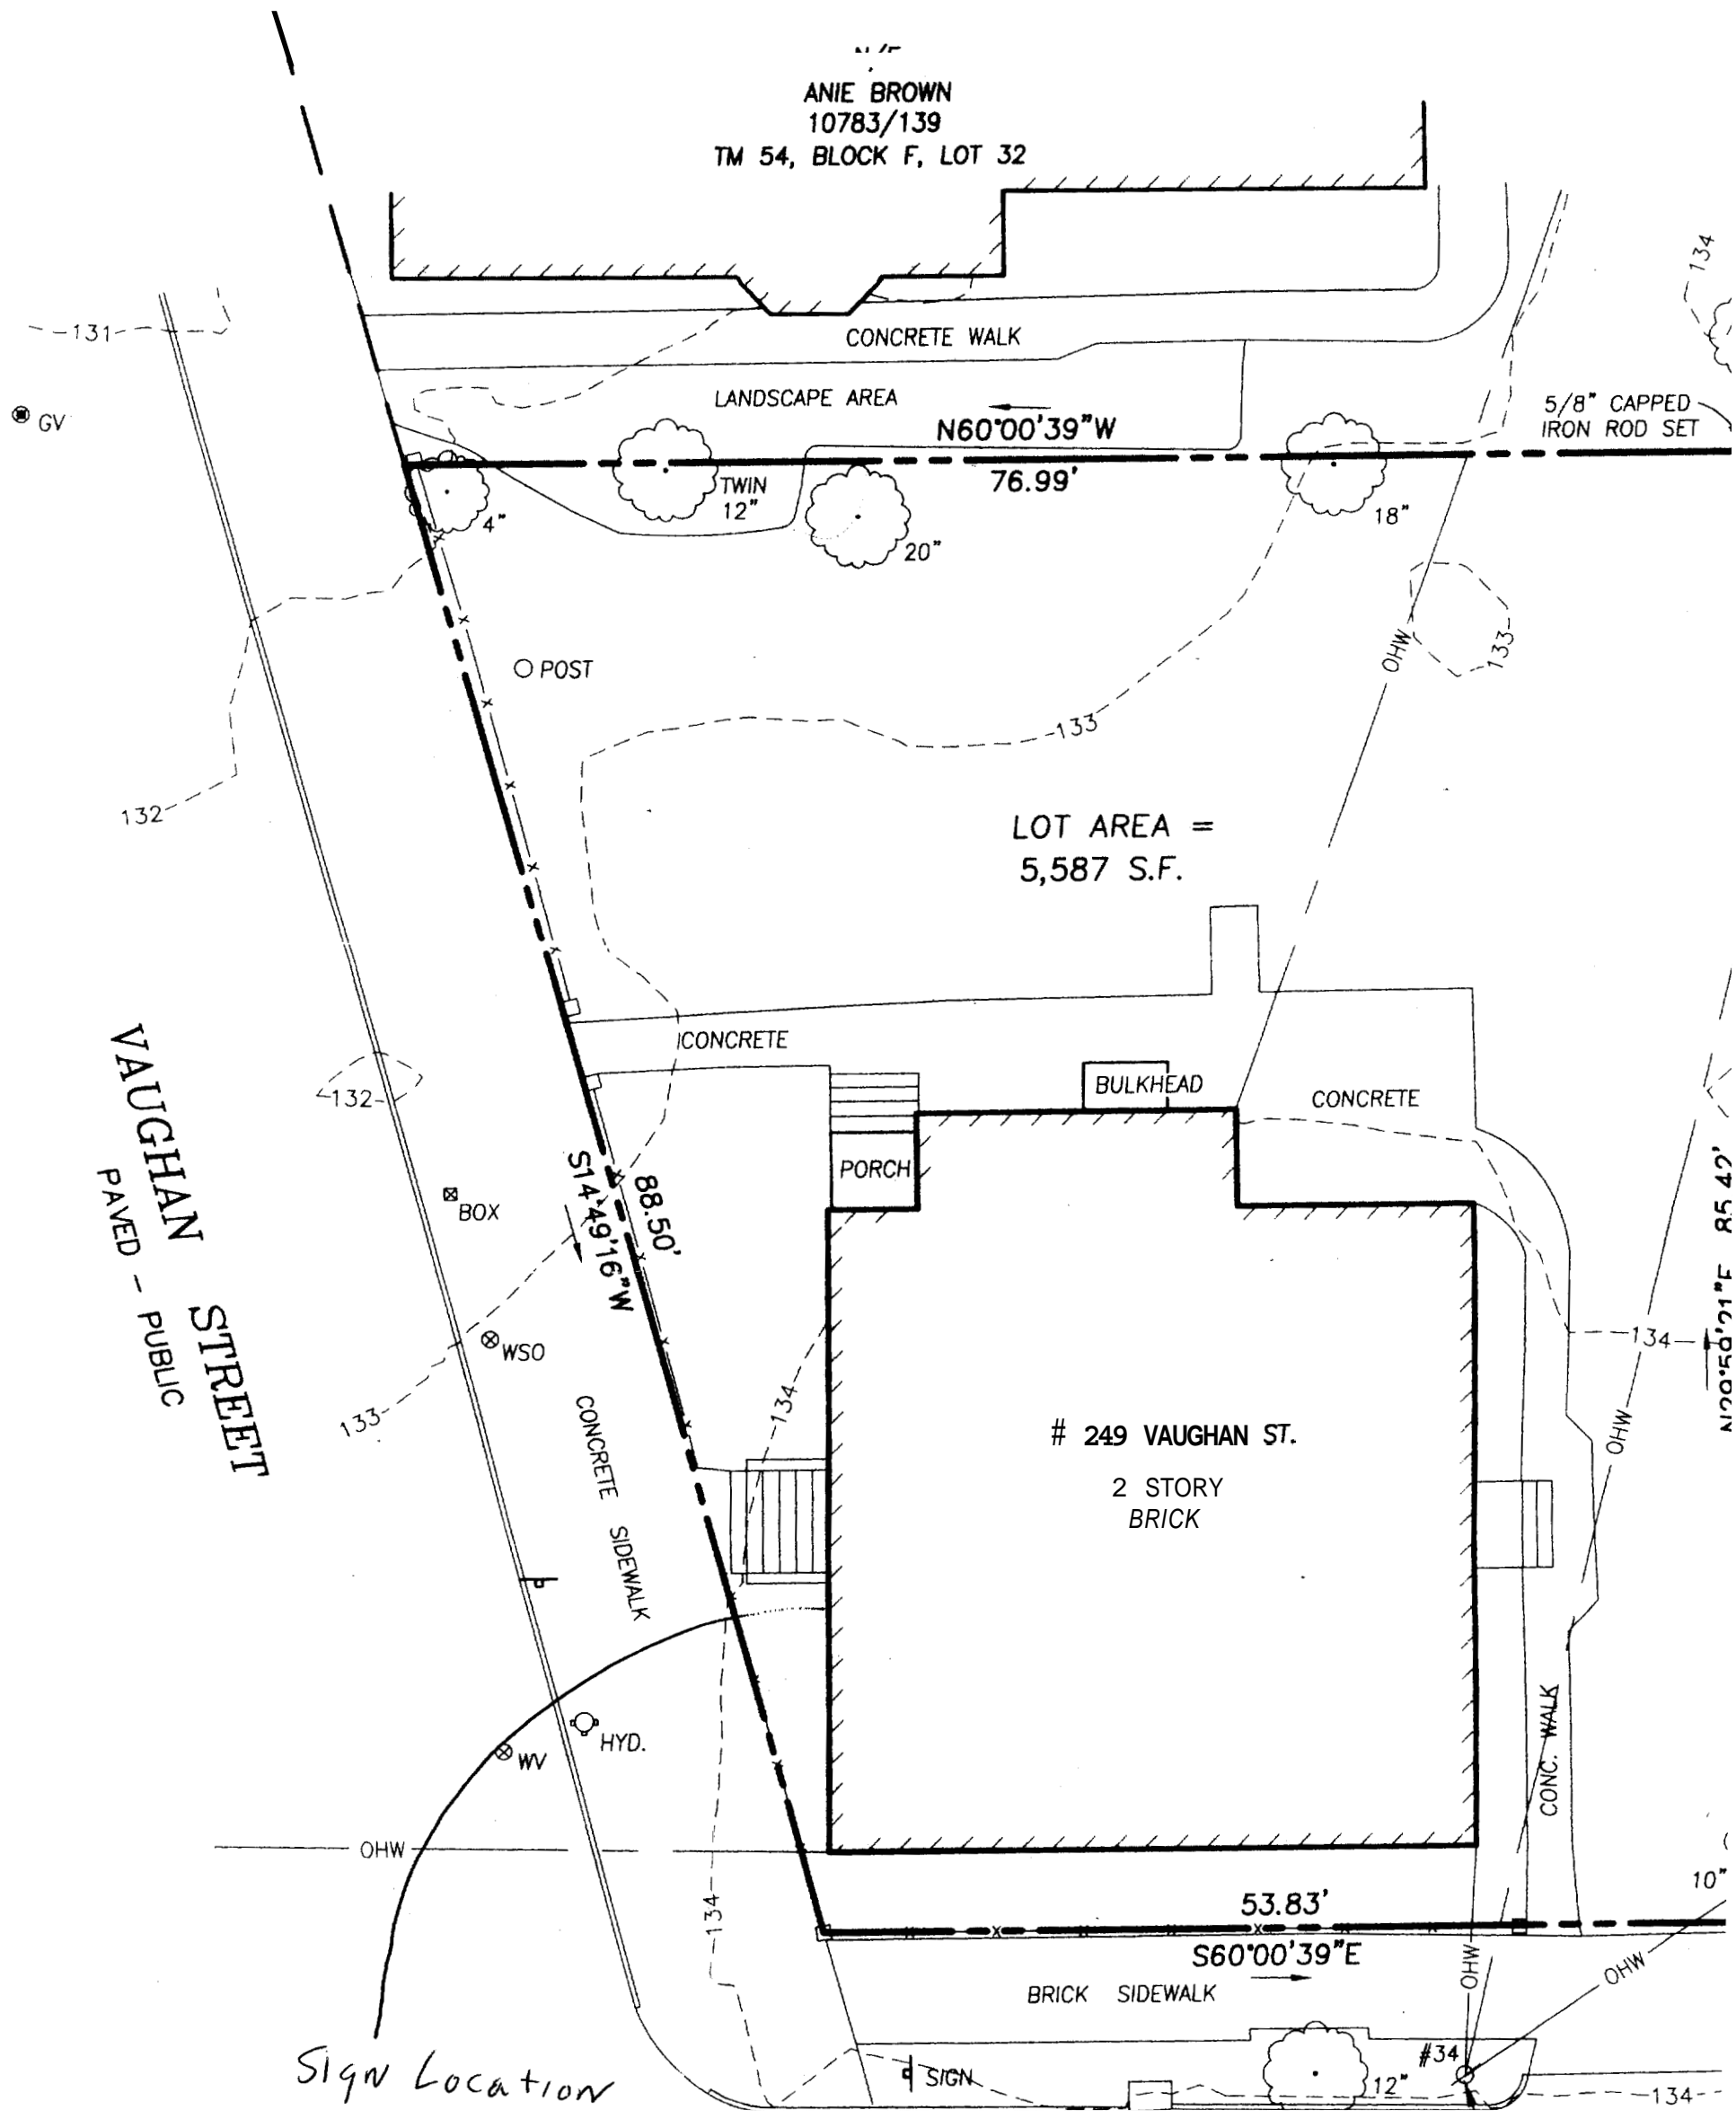

LOT AREA =
5,587 S.F.


VAUGHAN STREET
PAVED - PUBLIC

Sign Location

SITE BENCH MARK
PK NAIL IN UP#34
ELEV.=135.05

Veel [unclear] [unclear]

N/F
ANIE BROWN
10783/139
TM 54, BLOCK F, LOT 32

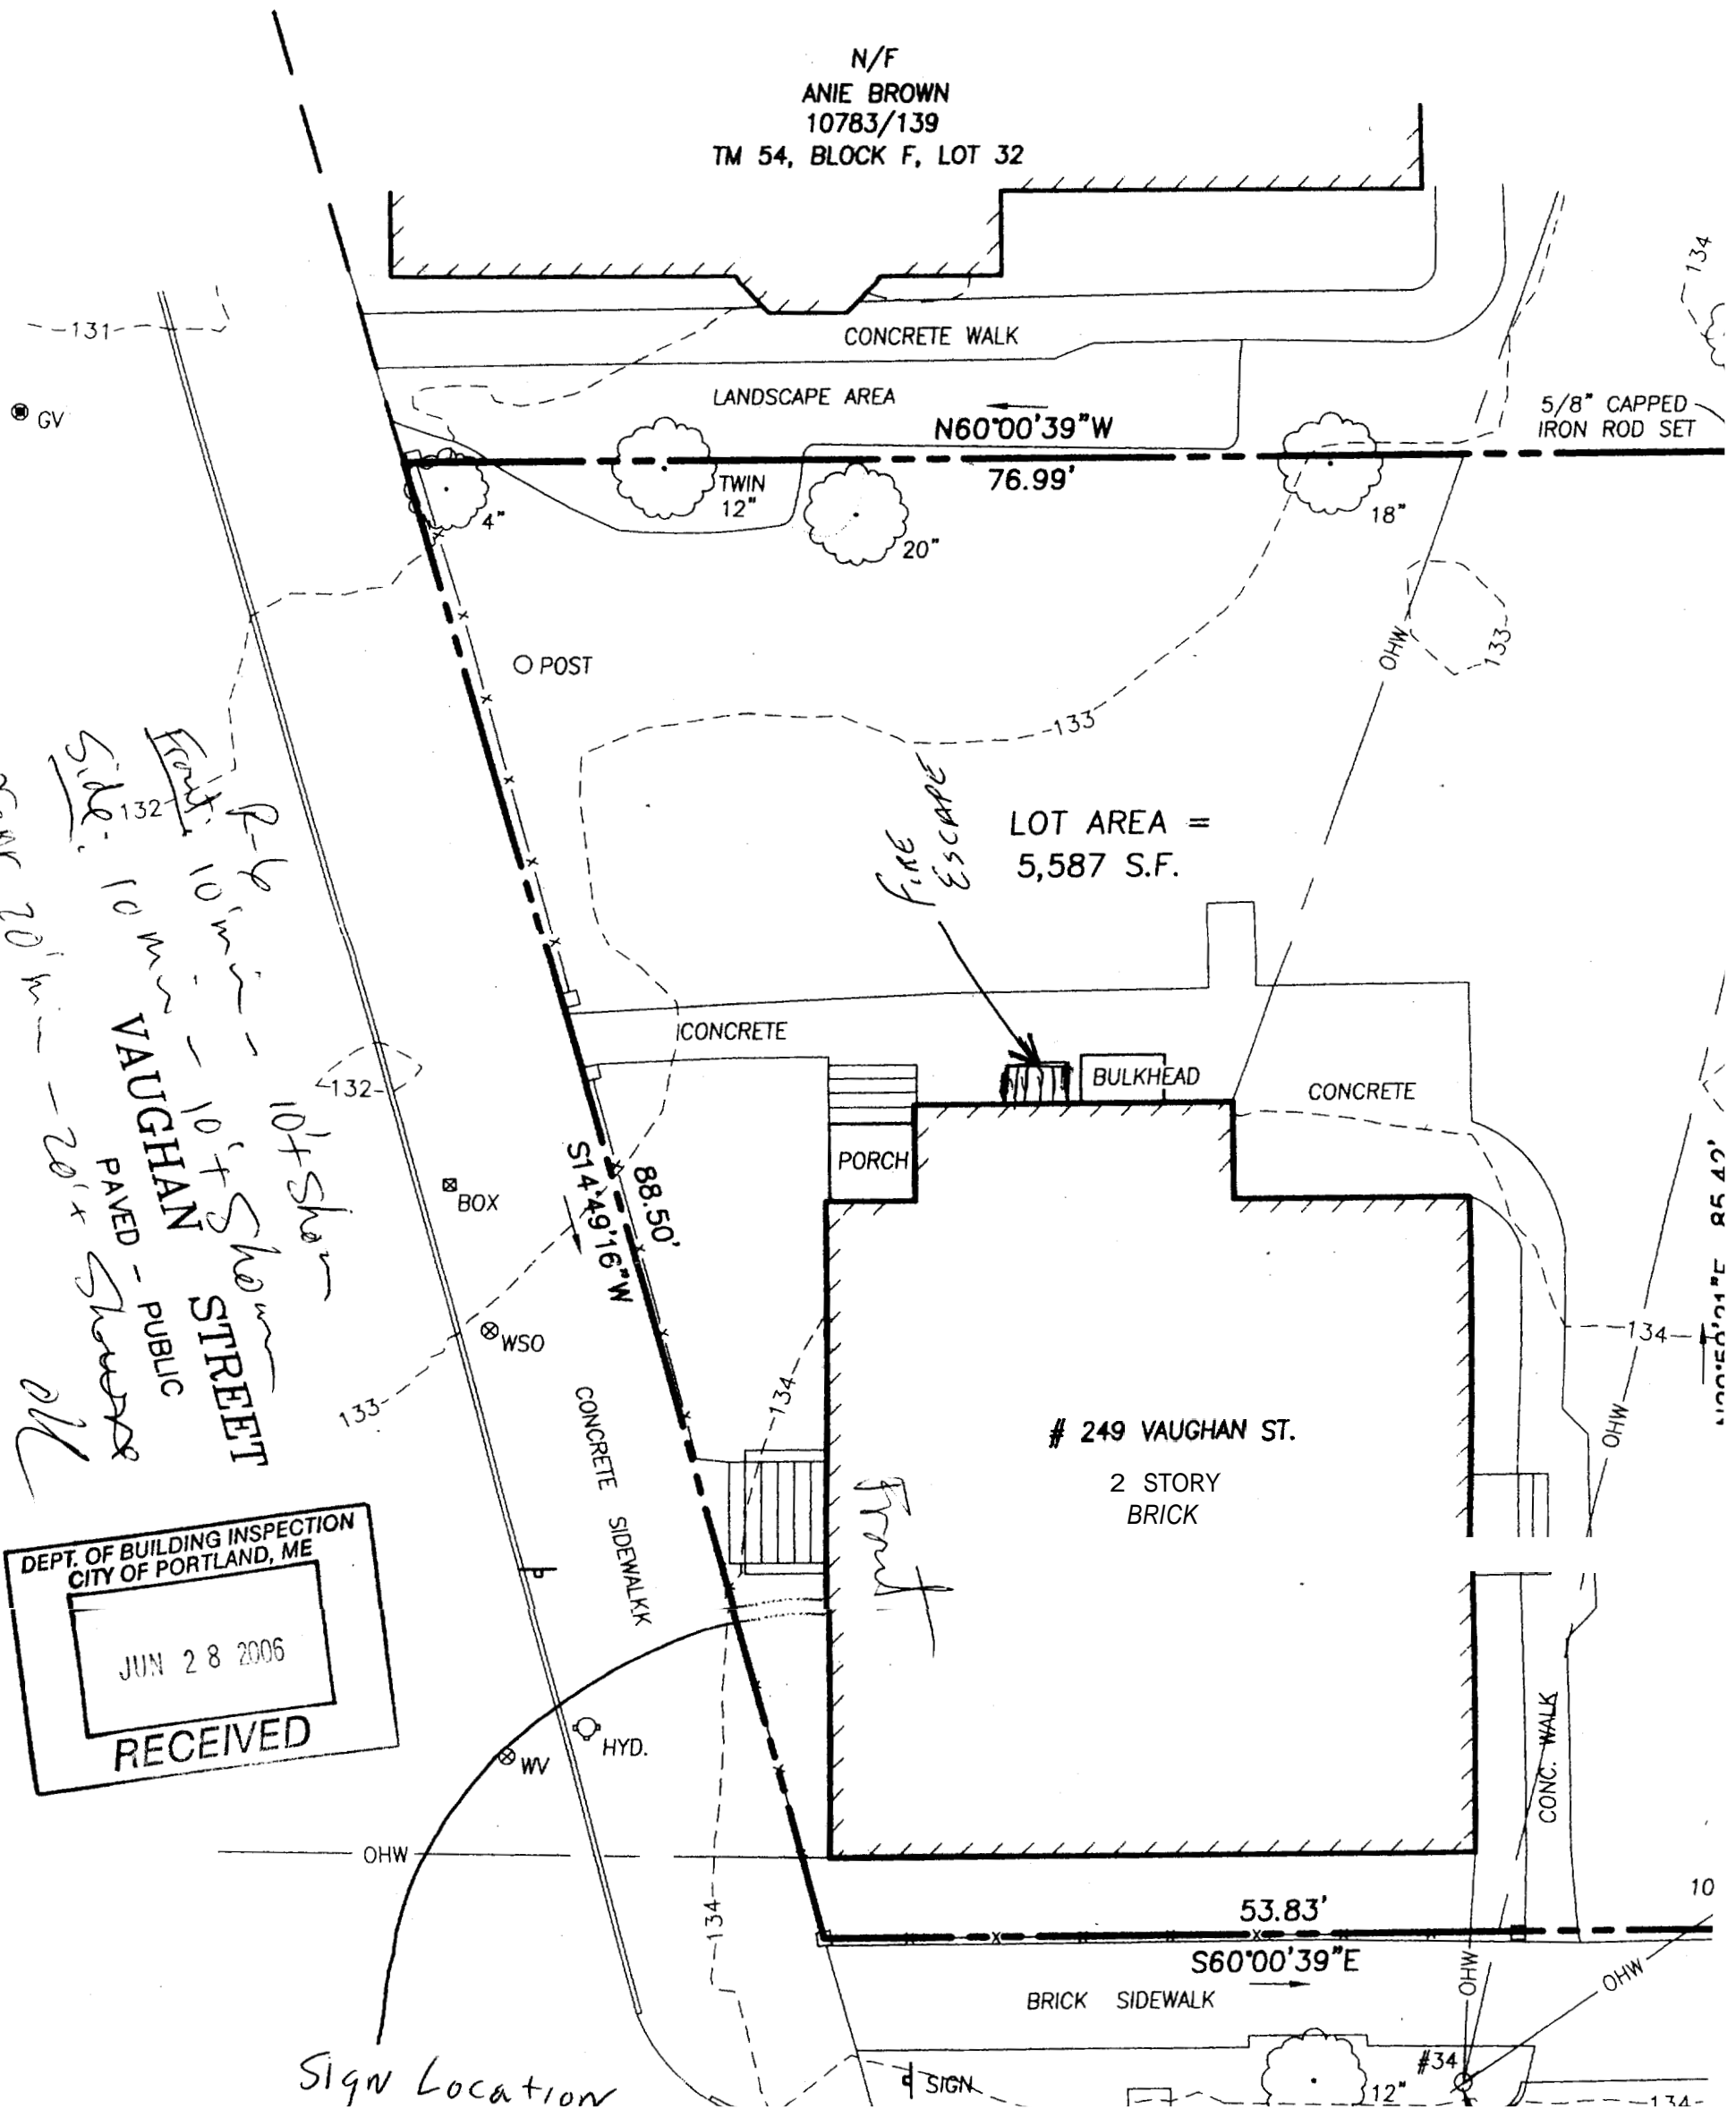

Handwritten notes:
Front: 10' m
Side: 10' m
PAVED - PUBLIC
VAUGHAN STREET
10' Show
NEW 20' m
20' x Show

DEPT. OF BUILDING INSPECTION
CITY OF PORTLAND, ME
JUN 28 2006
RECEIVED

Sign Location

SITE BENCH MARK
PK NAIL IN UP#3
ELEV.=135.05