


297 BRACKETT-PROPOSED BATHROOM DETAIL

HALF BATH

WHITE HANS ISABELLA SINK
SMALL WALL MOUNT
10.5"W x 6"D

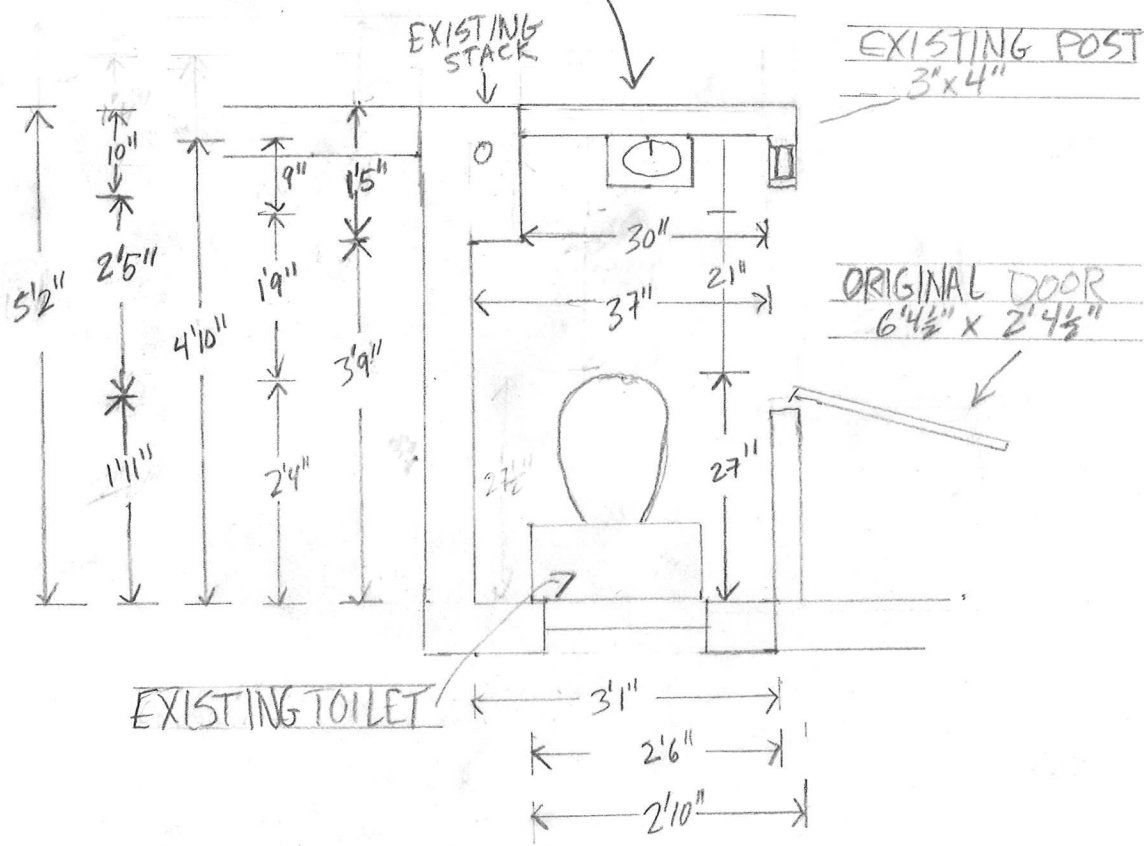

1/2" = 1'

FULL BATH

