


297 BRACKETT - PROPOSED
3rd FLOOR FRAMING DETAIL

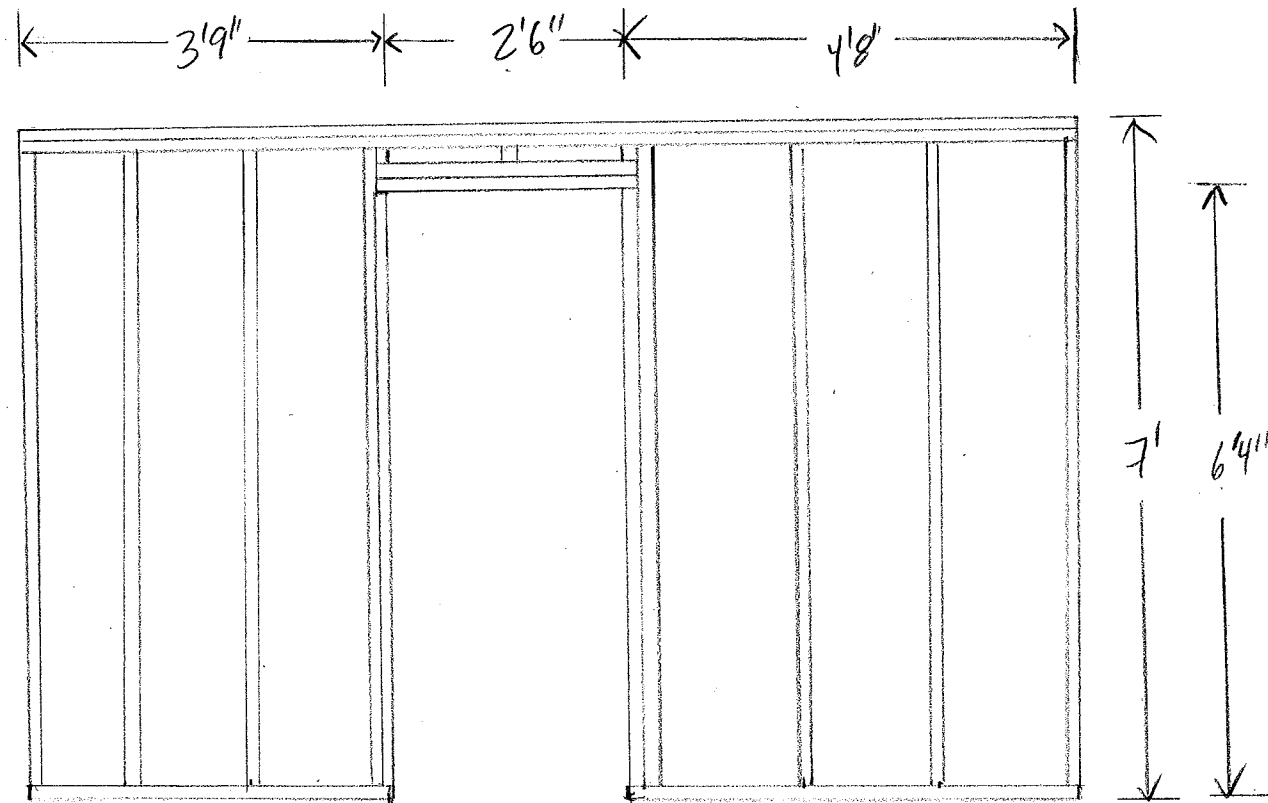

↑
STUDS
on 16" Center