


297 BRACKETT - PROPOSED BATHROOM DETAIL - REVISION A

HALF BATH - 2nd FLOOR

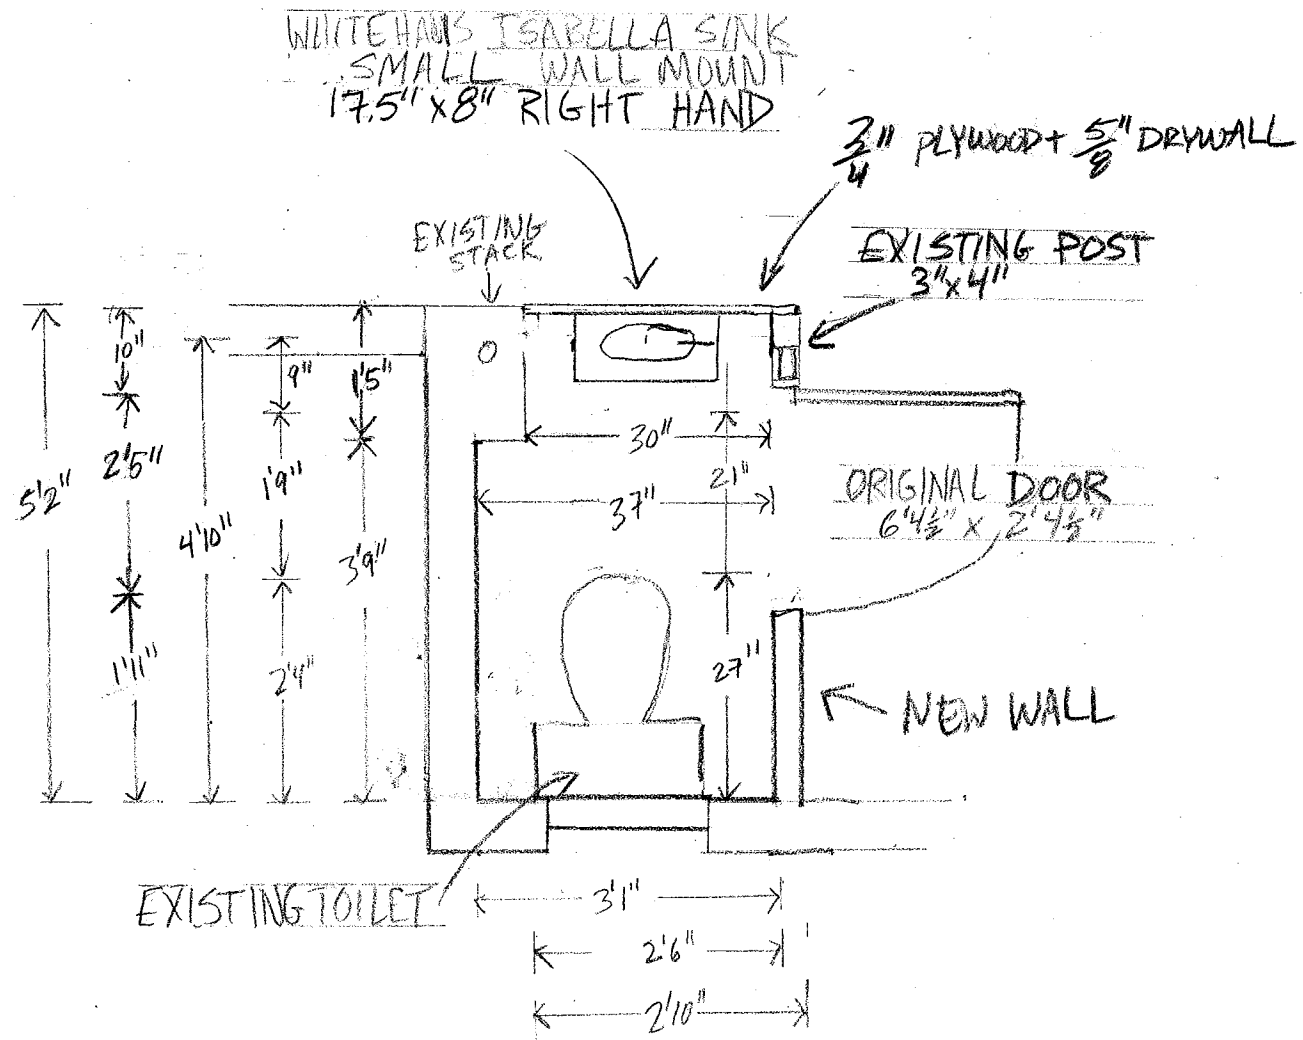

$\frac{1}{2}'' = 1'$

FULL BATH - THIRD FLOOR

