



BUILDING A DECK???

INFORMATION REQUIRED WITH YOUR APPLICATION

The following is a guideline of information required for the review of a deck application. It is intended to help you supply proper and complete application packages. Please label all of the following items on your plans. Thank you!

1. **A complete plot plan showing all structures & proposed structures with distances to all property lines labeled.**
2. **Type of foundation system**
 - a. Diameter of concrete filled tube or pre cast concrete pier size
 - b. depth below grade (minimum 4'-0" below grade)
 - c. anchorage of column to footing
 - d. spacing and location of tubes/piers
3. **Framing Members**
 - a. Columns – wood size and location (members supporting framing of floor system)
 - b. Ledger size attached to building
 - c. Fastener size and spacing attaching ledger
 - d. Girder Size and spans carrying floor system
 - e. Joist size, span, and spacing
 - f. Joist hangers or ledger
4. **Guardrails & Handrail Details**
 - a. Guardrail height
 - b. Baluster spacing
 - c. Handrail height
5. **Stair Details**
 - a. Tread depth (measured nosing to nosing)
 - b. Riser height
 - c. Nosing on tread
 - d. Width of stairs

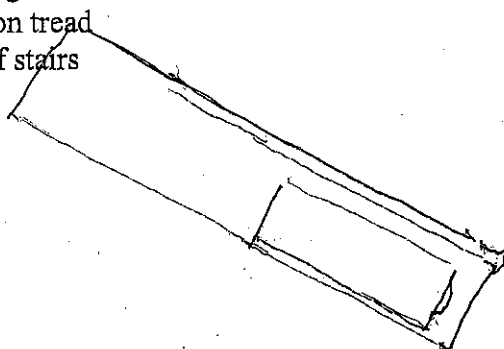

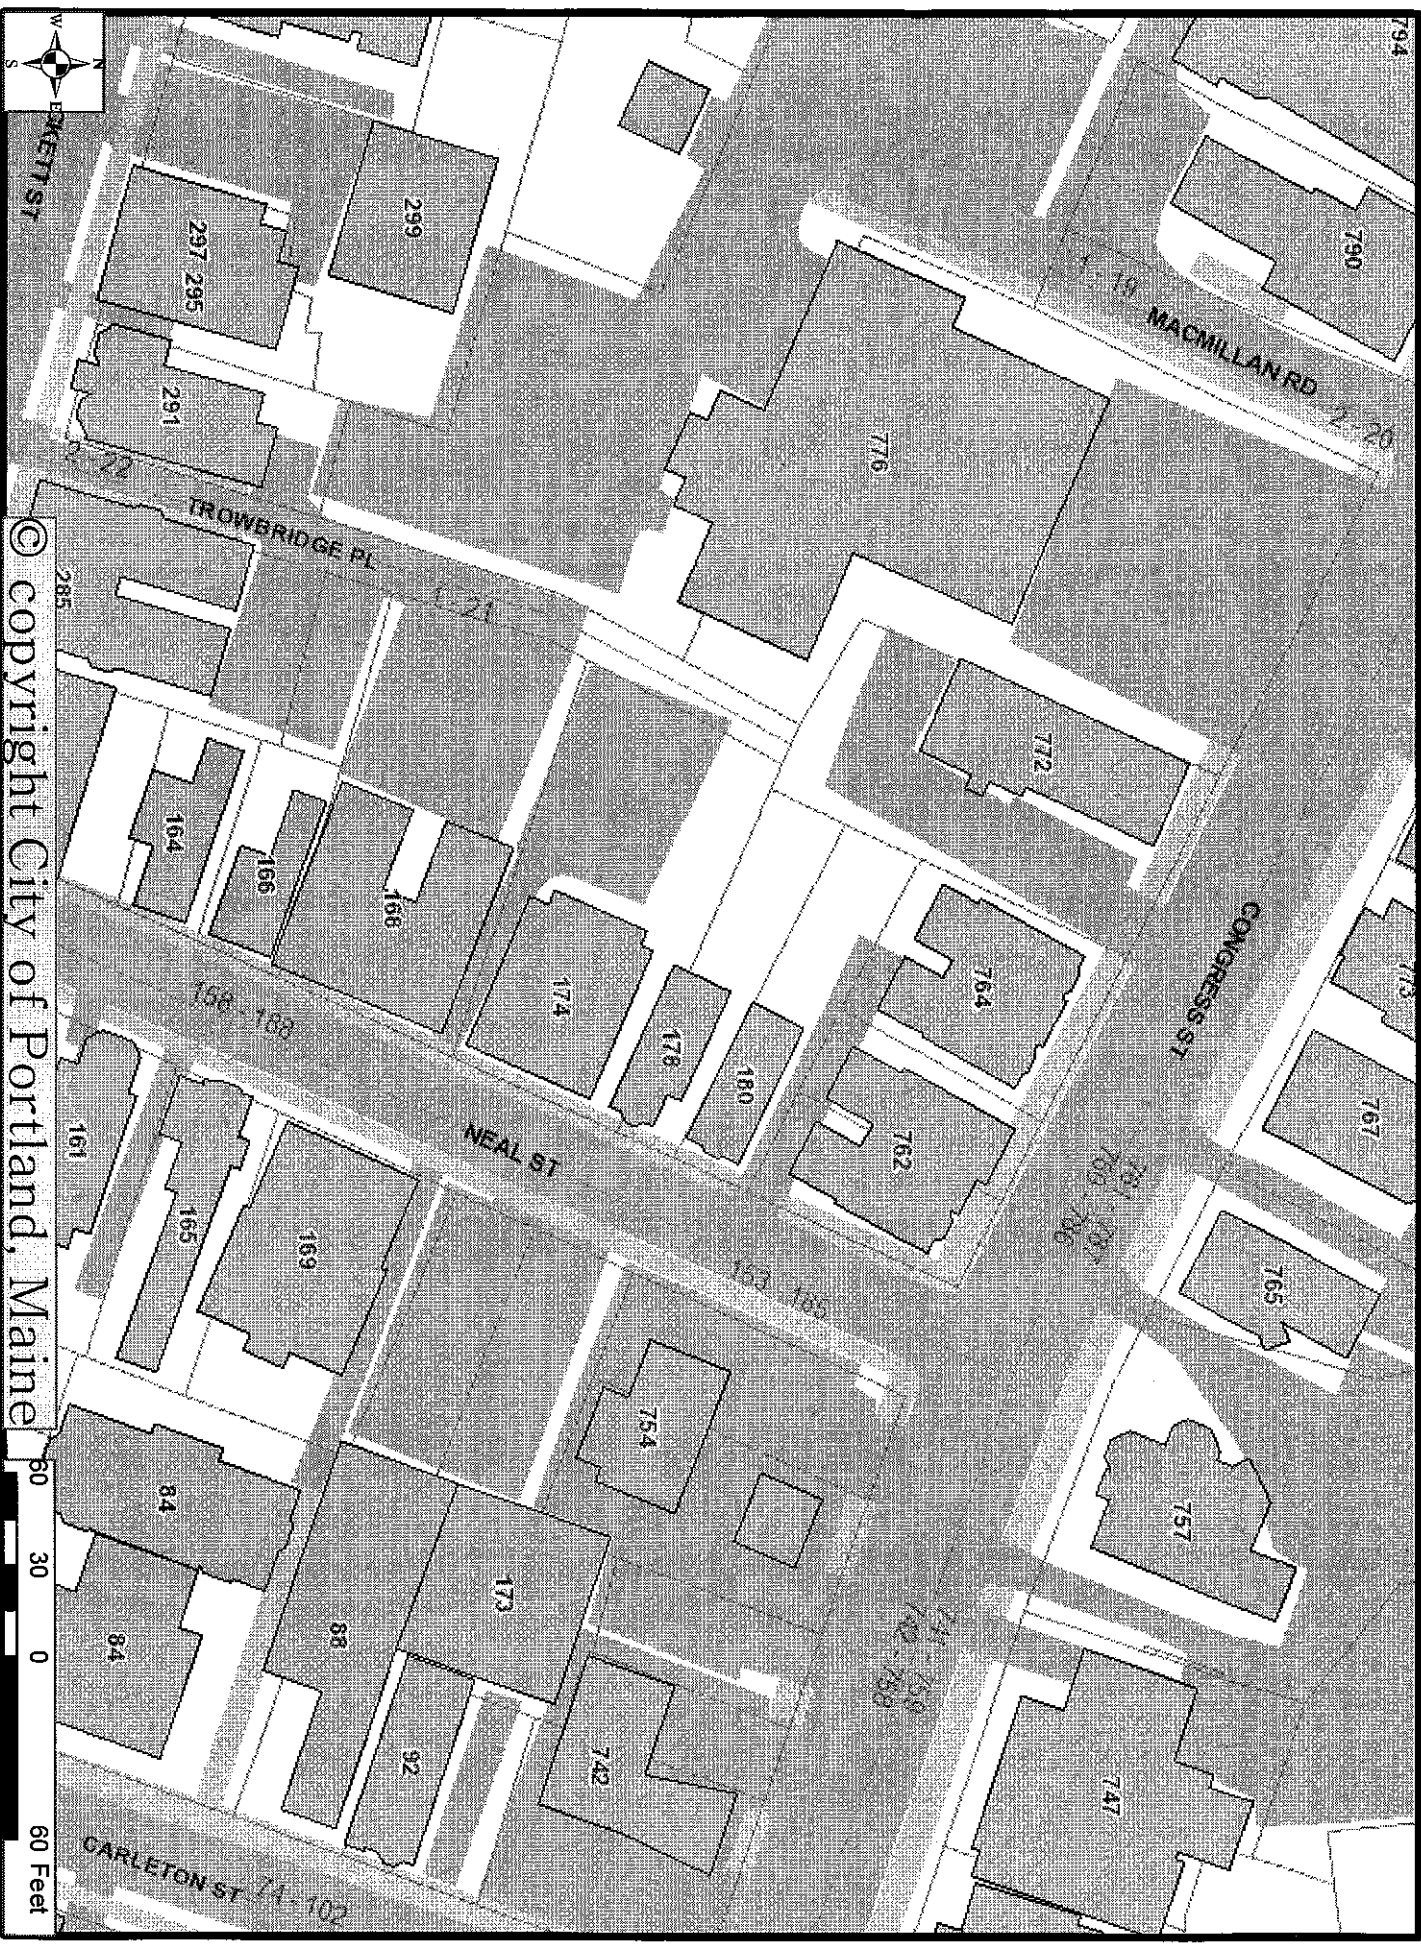

© copyright City of Portland, Maine

60 30 0 60 Feet

Map labels include street names: BAKETT ST, TROWBRIDGE PL, NEAL ST, MACMILLAN RD, CONGRESS ST, GARLETON ST. House numbers shown include: 297, 295, 299, 291, 285, 164, 166, 168, 174, 178, 180, 161, 165, 169, 154, 172, 92, 84, 88, 173, 710, 712, 764, 762, 765, 757, 747, 794, 790, 778, 767, 701, 703, 706, 709, 744, 746, 748, 749.

