


SECOND FLOOR PLAN
SCALE: 1/4" = 1'-0"

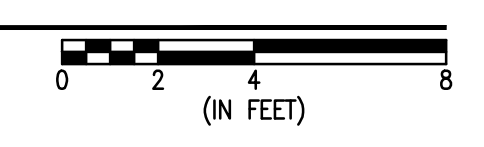

84 CARLETON STREET
BURNHAM ENTERPRISES
PORTLAND, ME 04101

ISSUE NO.	MARK	DATE	CHK	DESCRIPTION

DRAWN BY: M.DESIATA
CHECKED BY: S.KALAFARSKI
ISSUE DATE: 7/1/16
JOB #: 147-992934001
PROJECT #: 147-992934001
SIMPLEXGRINNELL © 2016
SYSTEM: FIRE ALARM SYSTEM
SHEET:
SECOND FLOOR PLAN

IMPORTANT NOTICE TO USER: By reviewing or using this drawing under the information contained herein, the user agrees to the following terms and conditions. The electronic information in this drawing may be subject to frequent change and modification. Any use, reuse, copying, reproduction or alteration of this information contained herein shall be at the user's risk. This information may not be used or transmitted in any form, used or other projects or addresses to the project to which it was prepared or used for any other purpose. SimplexGrinnell disclaims all liability for the use or reuse of altered files by the user or any third party and will not be liable for any such use. User shall be the user's responsibility to see, electric, company, and that SimplexGrinnell is not responsible for any such use.