

FILE PATH: P:\2016\474 CarletonSS.Dwg\FA-105.dwg


LAST SAVED BY: MDESJATA

LAST PRINTED: 7/1/2016 4:17:22 PM

30" x 42" - Arch E1 Size



THIRD FLOOR PLAN
SCALE: 1/4" = 1'-0"

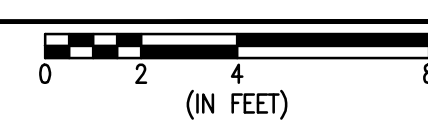

tyco

Safer. Smarter. Tyco.™

DISTRICT: 147
 WESTBROOK, ME 04092
 SERVICE: 207-842-8440

PHONE: 207-842-8440
 FAX: 207-842-0425

84 CARLETON STREET

84 CARLETON STREET
BURNHAM ENTERPRISES
PORTLAND, ME 04101

ISSUE LOG	MARK	DATE	CAD	CHK	DESCRIPTION

DRAWN BY: M.DESIATA
 CHECKED BY: S.KALAFARSKI
 ISSUE DATE: 7/1/16

JOB #: 147-992934001
 PROJECT #: 147-992934001
 SIMPLEXGRINNELL © 2016

SYSTEM: FIRE ALARM SYSTEM

SHEET: THIRD FLOOR PLAN

FA-105

IMPORTANT NOTICE TO USER: By viewing or using this drawing under the information contained herein, the user agrees to the following terms and conditions: The electronic information in this drawing may be subject to frequent or unannounced alteration. Any user, reuse, copying, modification or alteration of the information contained herein shall be the user's risk. The information may not be used or transmitted to any third party, used in other projects or addresses to the project for which it was prepared, or used for any other purpose not intended by the user. SimplexGrinnell disclaims all liability for the use or reuse of the information contained herein. User shall be the user's responsibility for the use of the information. © 2016 SimplexGrinnell