


project name

Butler Payson
pine st.
state st.
portland, me

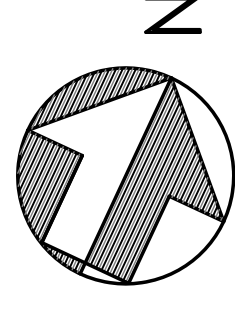

avesta housing


goduti/thomas architects
44 oak st.
portland, maine 04101
ph. 207-775-3184
fax 207-774-0486

PERMIT SET

revisions
date
January 17, 2015
sheet title

butler
level 3

scale
1/8" = 1'-0"
drawn by
ejp
project number
butpay

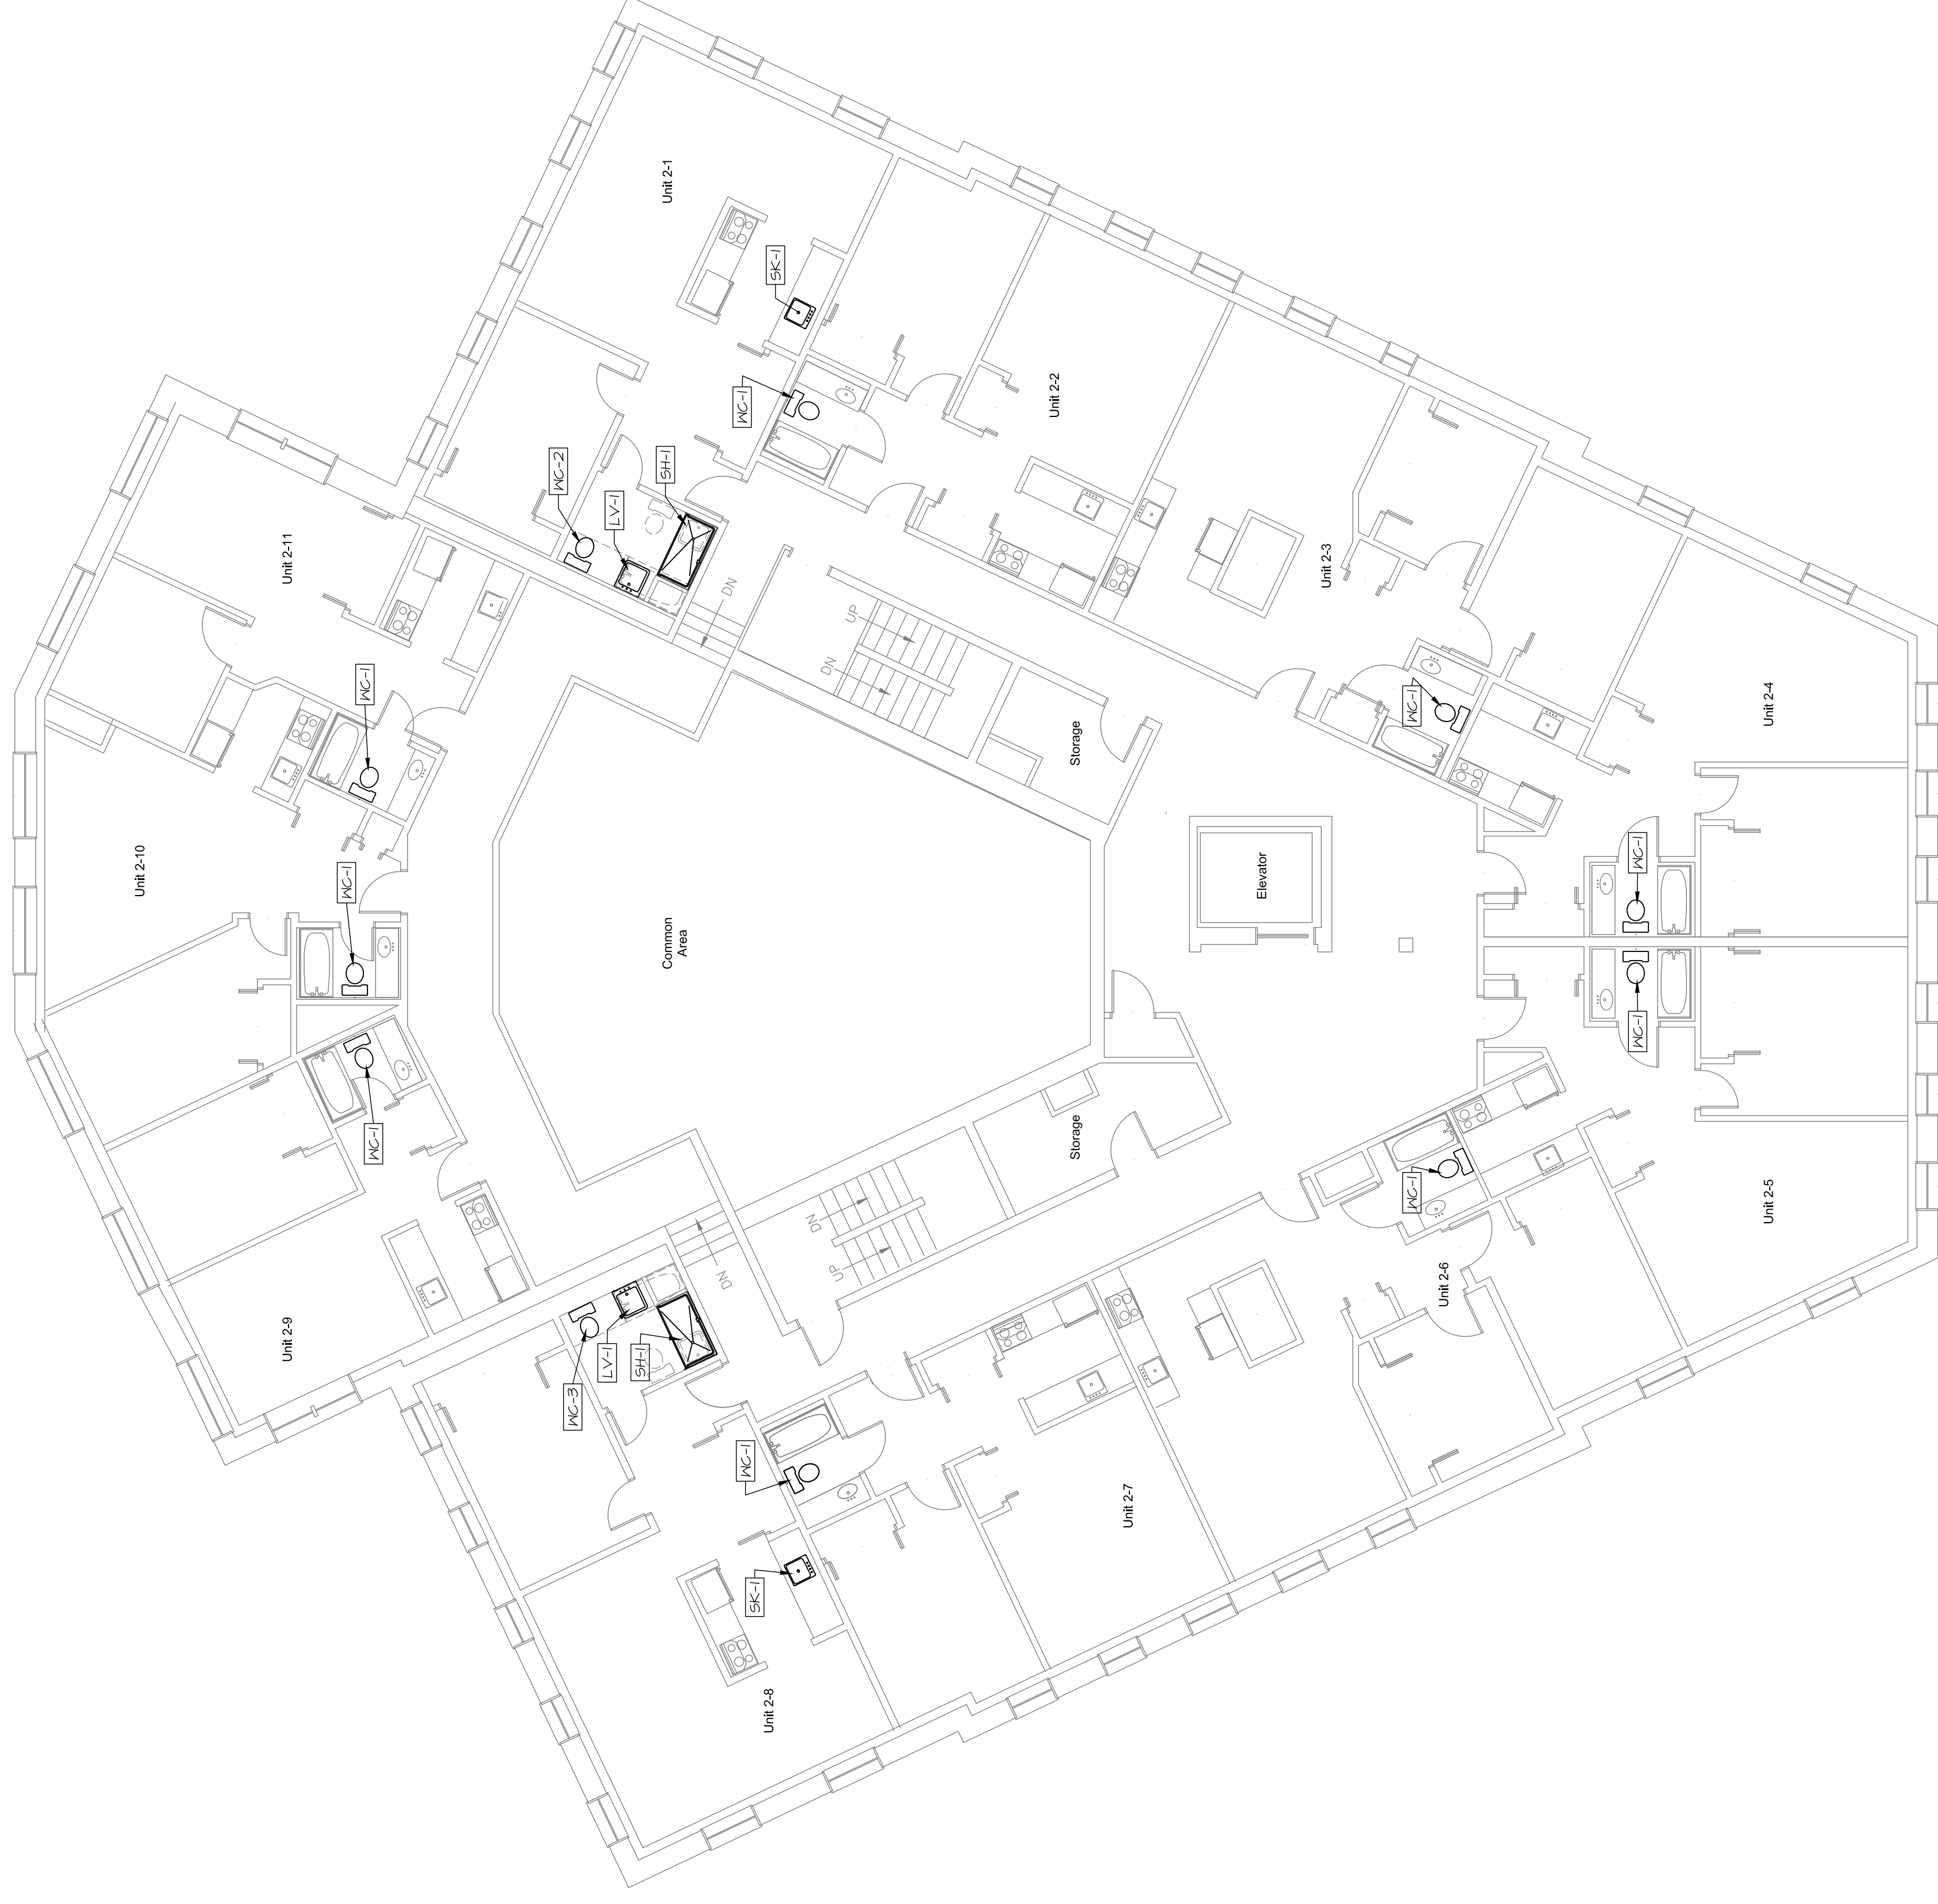

SECOND FLOOR

1/8" = 1'-0"
0' 2' 4' 6' 8' 16' 24' 32'



MECHANICAL SYSTEMS ENGINEERS
10 FOREST FALLS DRIVE
PORTLAND, MAINE 04106
PHONE: (207) 848-1441
FACEBOOK: MECHANICAL SYSTEMS ENGINEERS
© COPYRIGHT 2015



BP3