

project name

**Butler Payson**  
pine st.  
state st.  
portland, me

avesta housing

goduti/thomas architects

44 oak st.

portland, maine 04101

ph. 207-775-3184

fax 207-774-0486

PERMIT SET

revisions

date  
January 17, 2015



sheet title

butler  
level 3

scale  
1/8" = 1'-0"

drawn by  
ejp

project number  
butpay

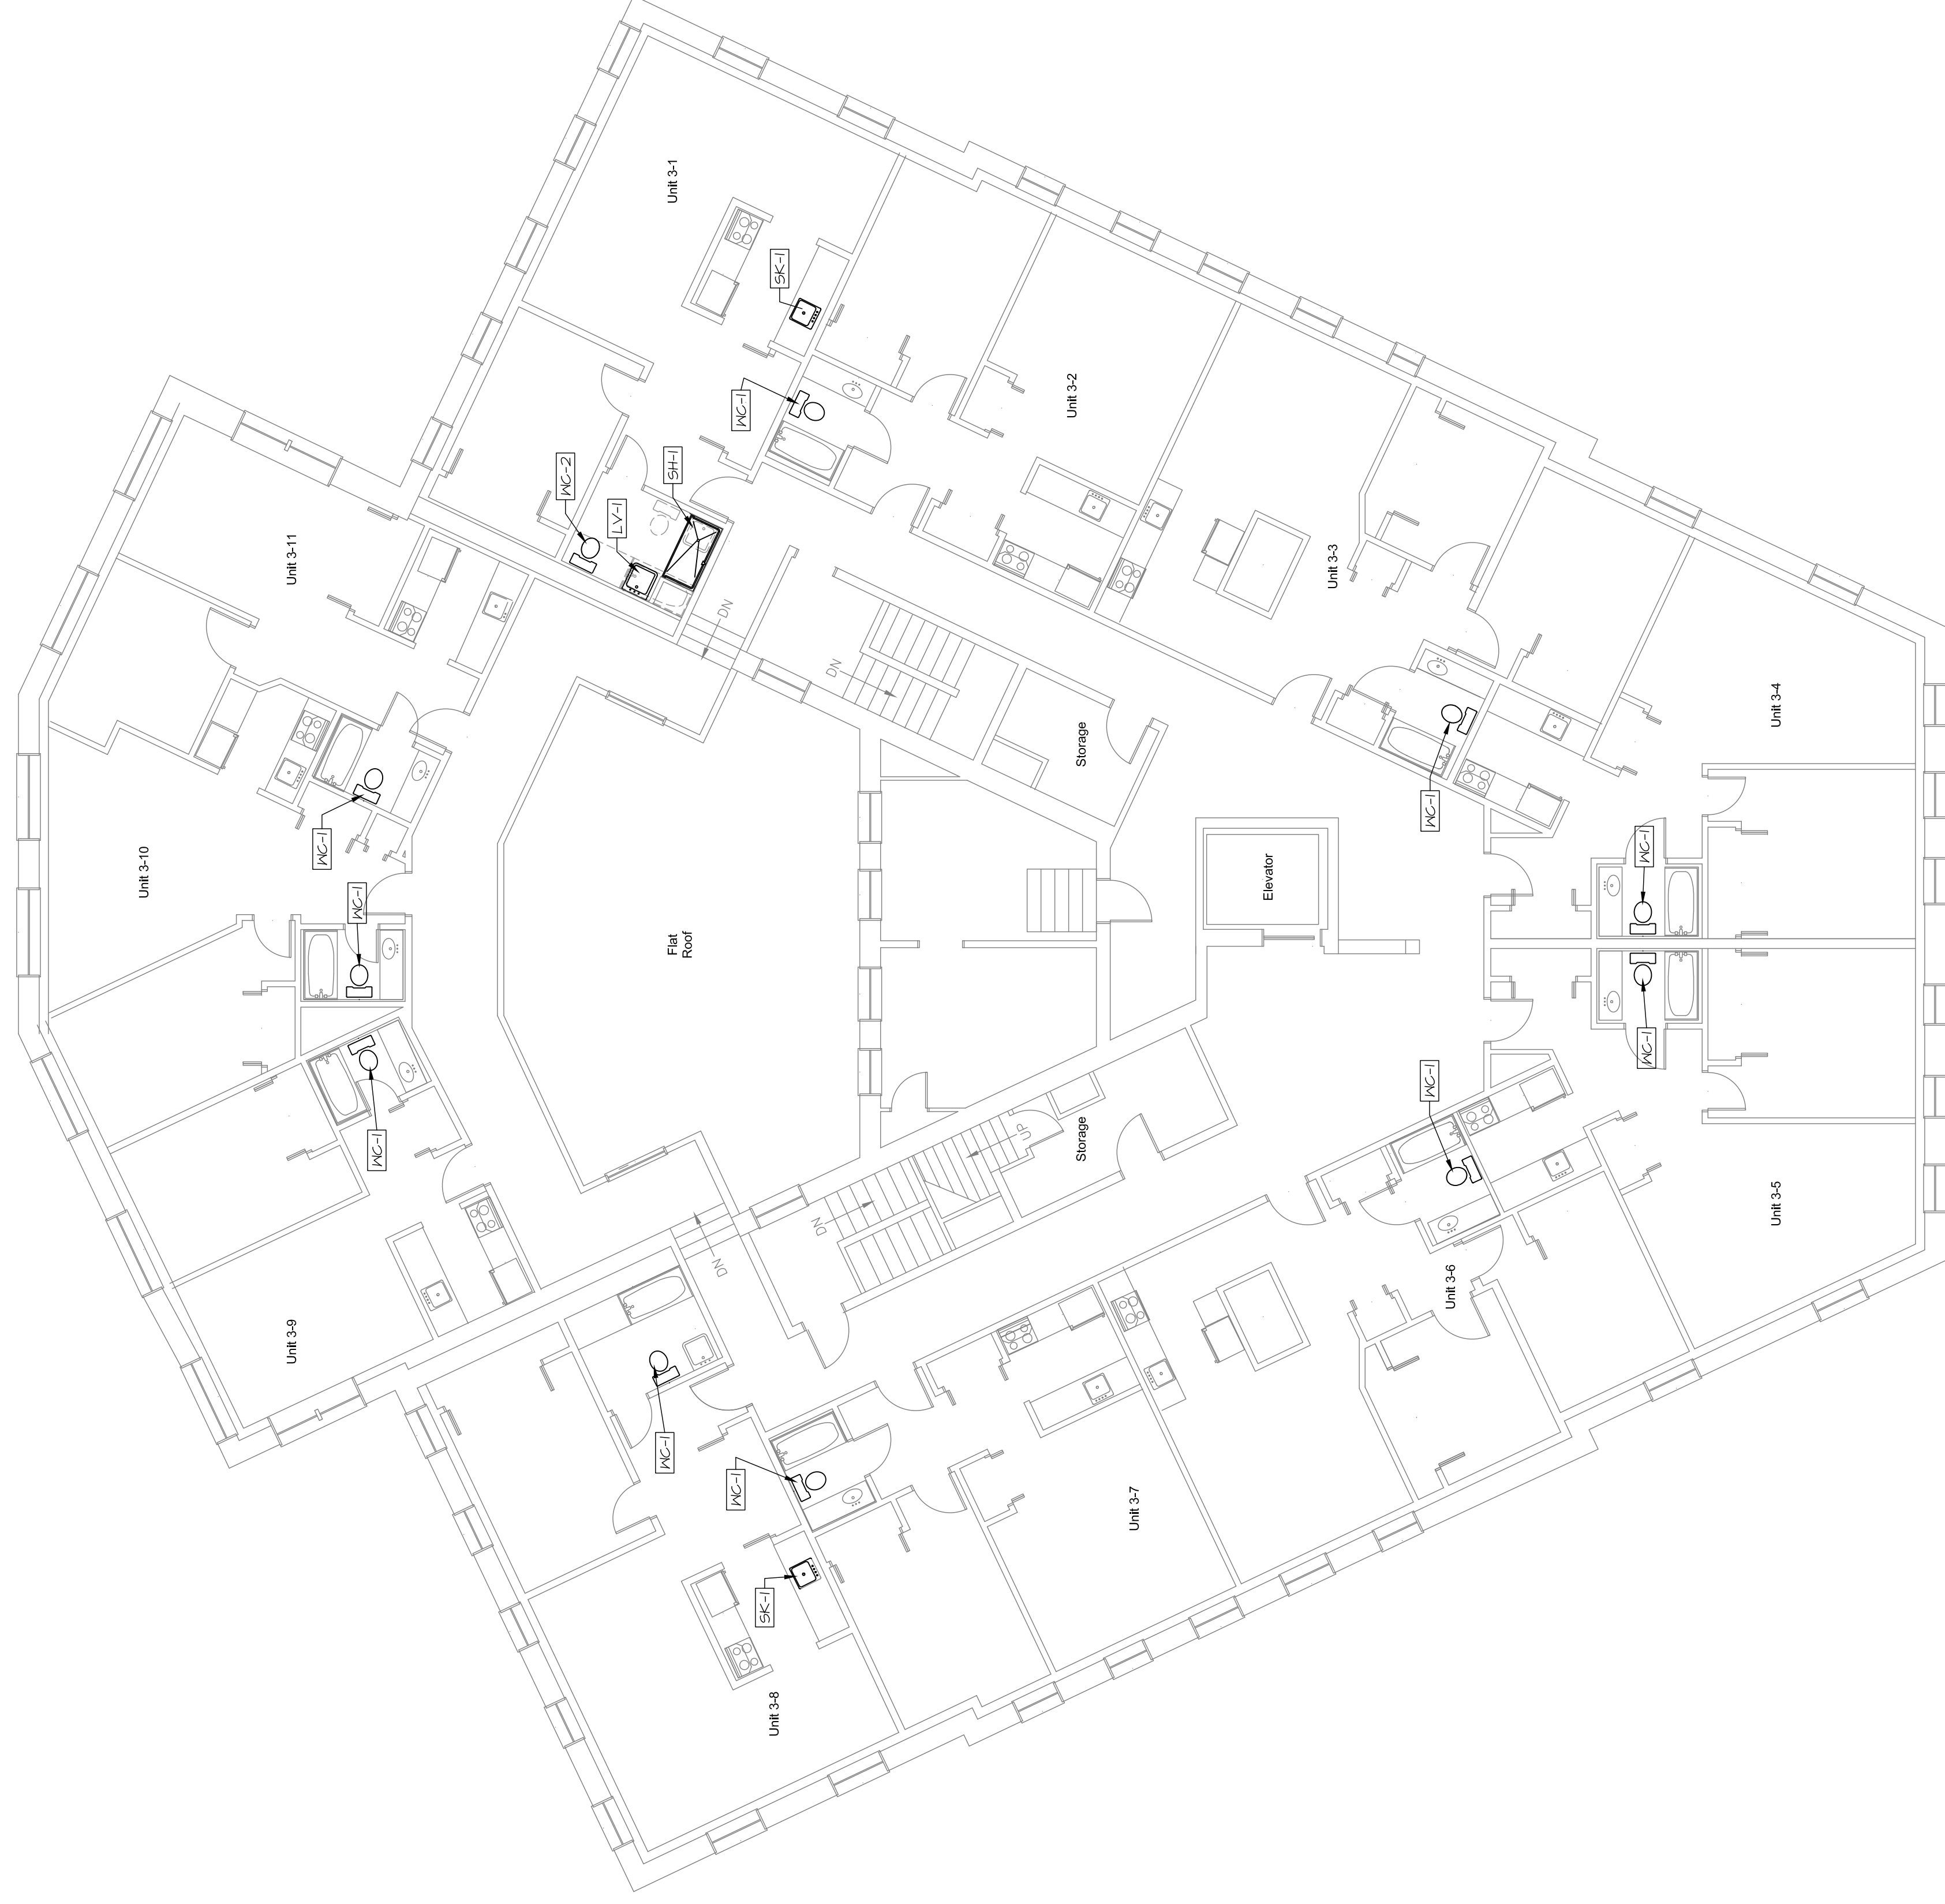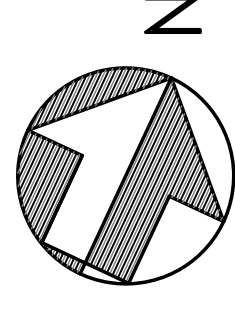

THIRD FLOOR



**MECHANICAL SYSTEMS ENGINEERS**  
10 FOREST FALLS DRIVE, SUITE 100  
PORTLAND, MAINE 04106  
PHONE: 207.848.1441  
FACEBOOK: MECHANICAL SYSTEMS ENGINEERS  
© COPYRIGHT 2015



1/8" = 1'-0"  
0 2' 4' 6' 8' 16' 24' 32'

**BP4**