

project name

**Butler Payson**  
pine st.  
state st.  
portland, me.

avesta housing


goduti/thomas architects

44 oak st.

portland, maine 04101

ph. 207-775-3184

fax 207-774-0846

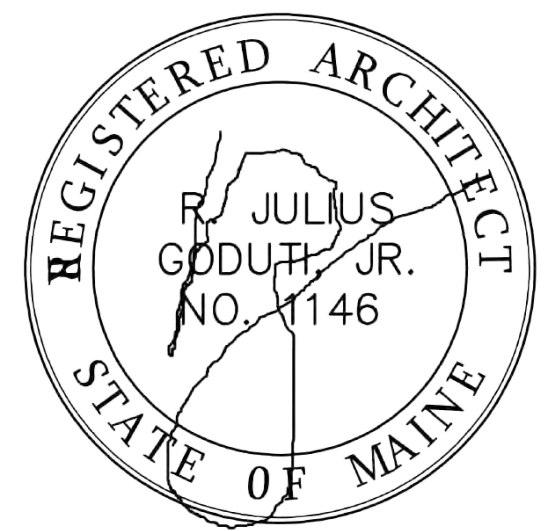

revisions

date

january 17th, 2015

sheet title

**butler**  
existing elevations

scale

1/8"=1'-0"

drawn by

MS

project number

butpay

sheet number

**BA2.2**



pine st.

Elevation at intersection of Pine and West St.


west st.



pine st.

west street entrance

replace all wood trim at window jamb  
remove exist. panels new fiber cement siding 16" high panels  
Nichhs: Architectural Block

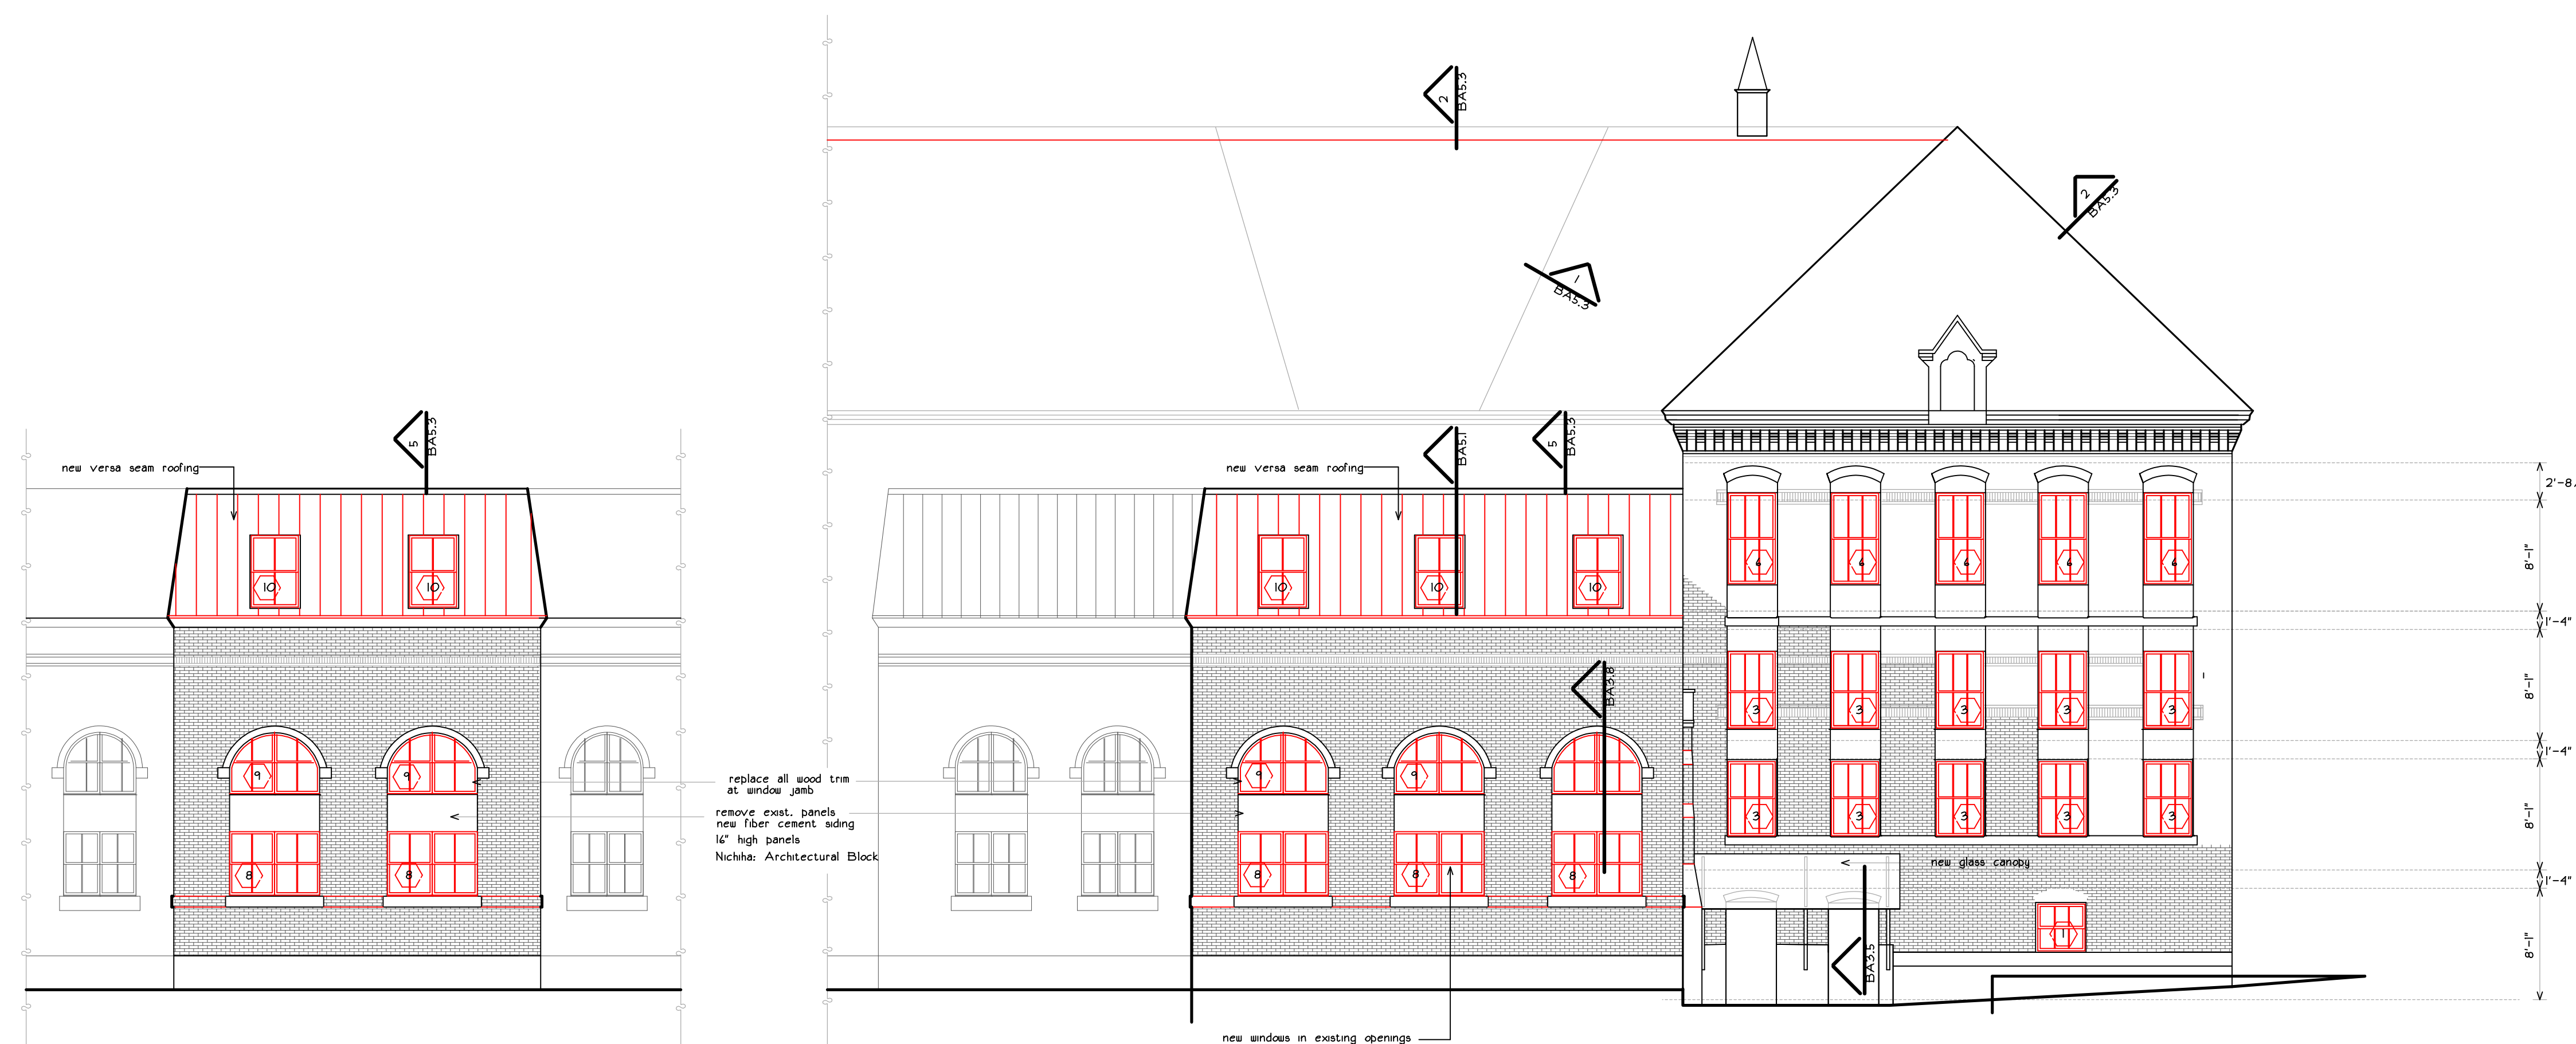

pine street entrance