

project name

**Butler Payson**  
pine st.  
state st.  
portland, me.

avesta housing


goduti/thomas architects

44 oak st.


portland, maine 04101

ph. 207-775-3184

fax 207-774-0846

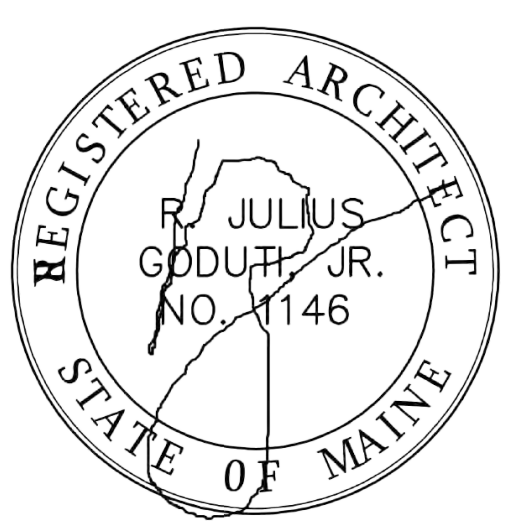

West Street Elevation

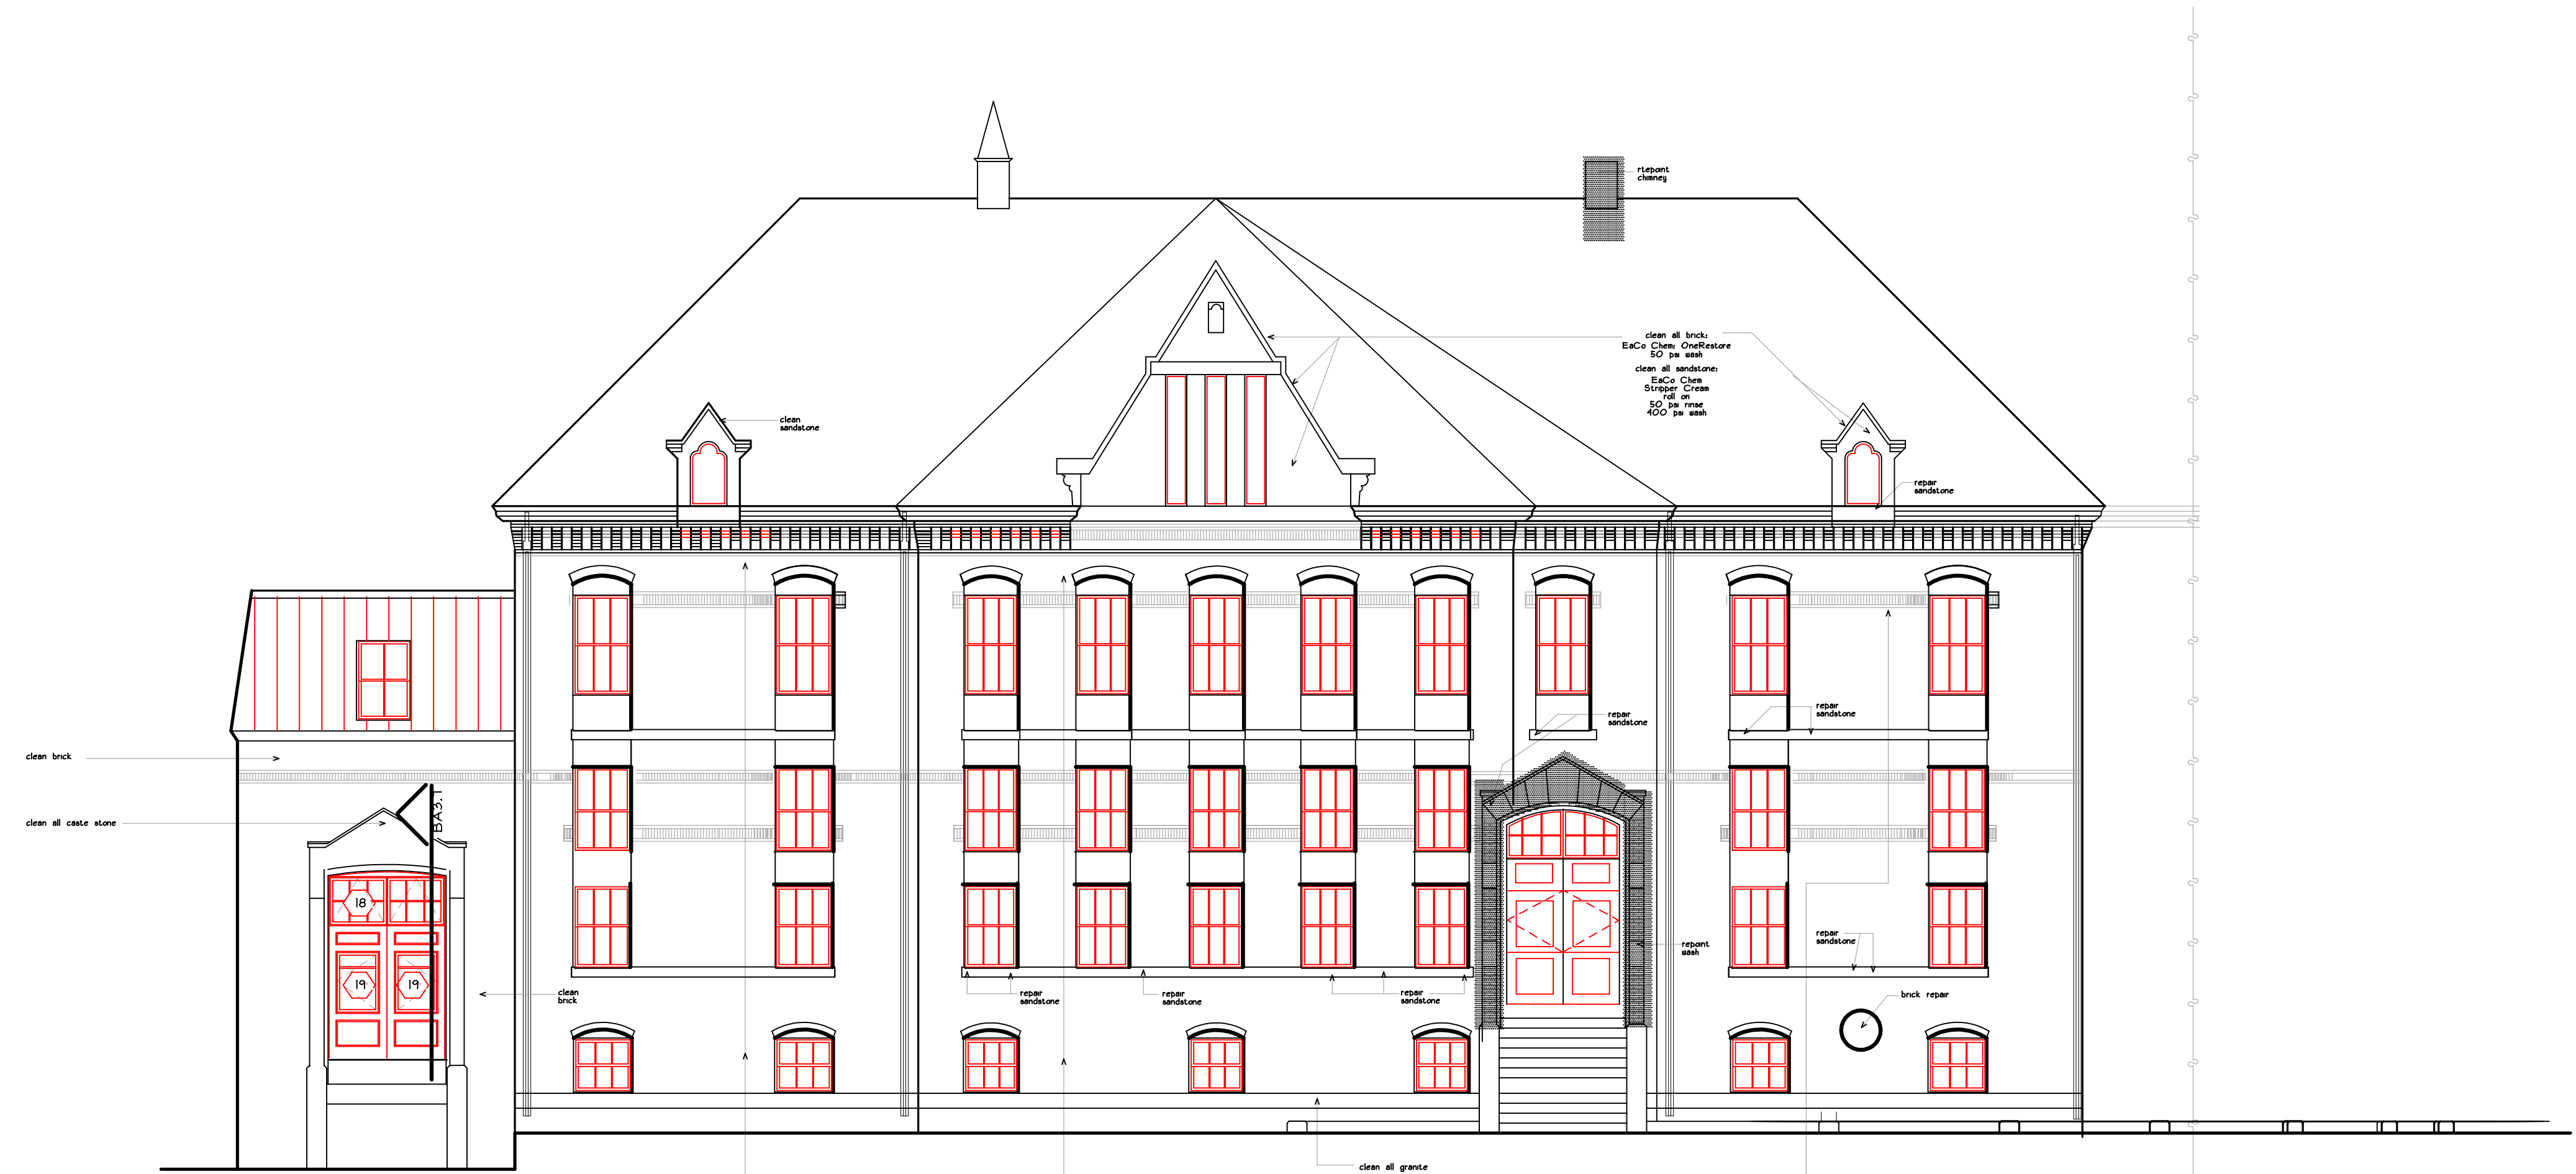

Pine Street Elevation

cut/repair  
sandstone joints  
brick to sandstone joints  
see detail 3/ AS.3

clean all bricks  
EACs Clean, OneRestore  
50 ps wash

clean all sandstone  
EACs Clean  
Stripper Clean  
50 ps wash  
50 ps wash  
400 ps wash

cut/repair  
brick band  
sandstone joints  
see detail 4/ AS.3

revisions

date

January 17th, 2015

sheet title

**butler  
masonry repairs**

scale

1/8"=1'-0"

drawn by

MS

project number

butpag

sheet number

**BA2.4**