

project name

**Butler Payson**  
pine st.  
state st.  
portland, maine

**avesta housing**


goduti/thomas architects

44 oak st.


portland, maine 04101

ph. 207-775-3184

fax 207-774-0846

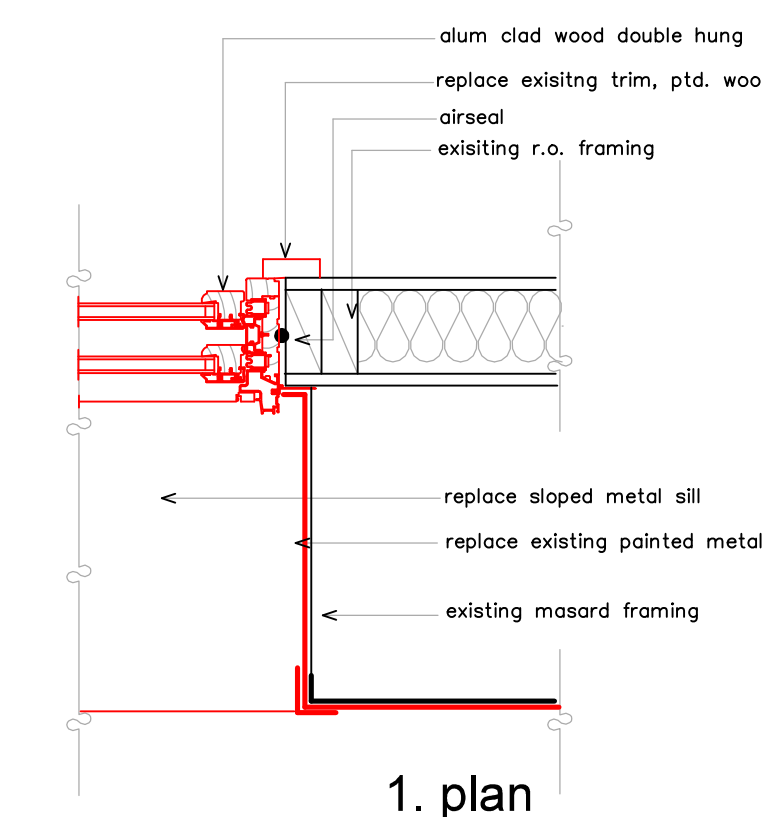

1. plan

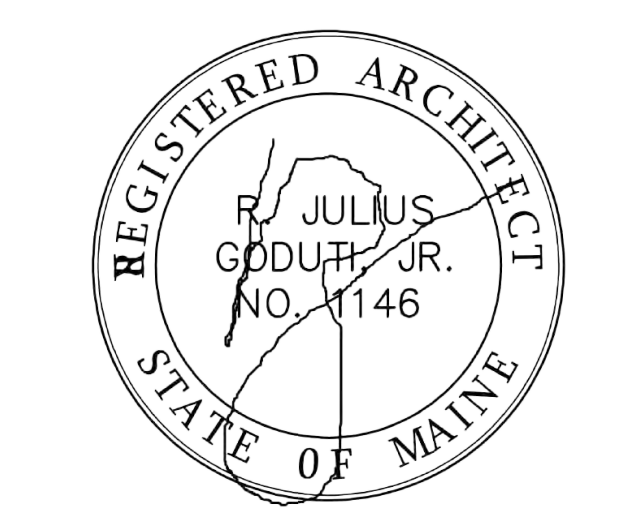

revisions

date

january 11th, 2015

sheet title

**butler original gym**  
mansard window  
section/ elevation

scale

1 1/2" = 1'-0"

drawn by


RG

project number


butler payson

sheet number

**BA3.9**

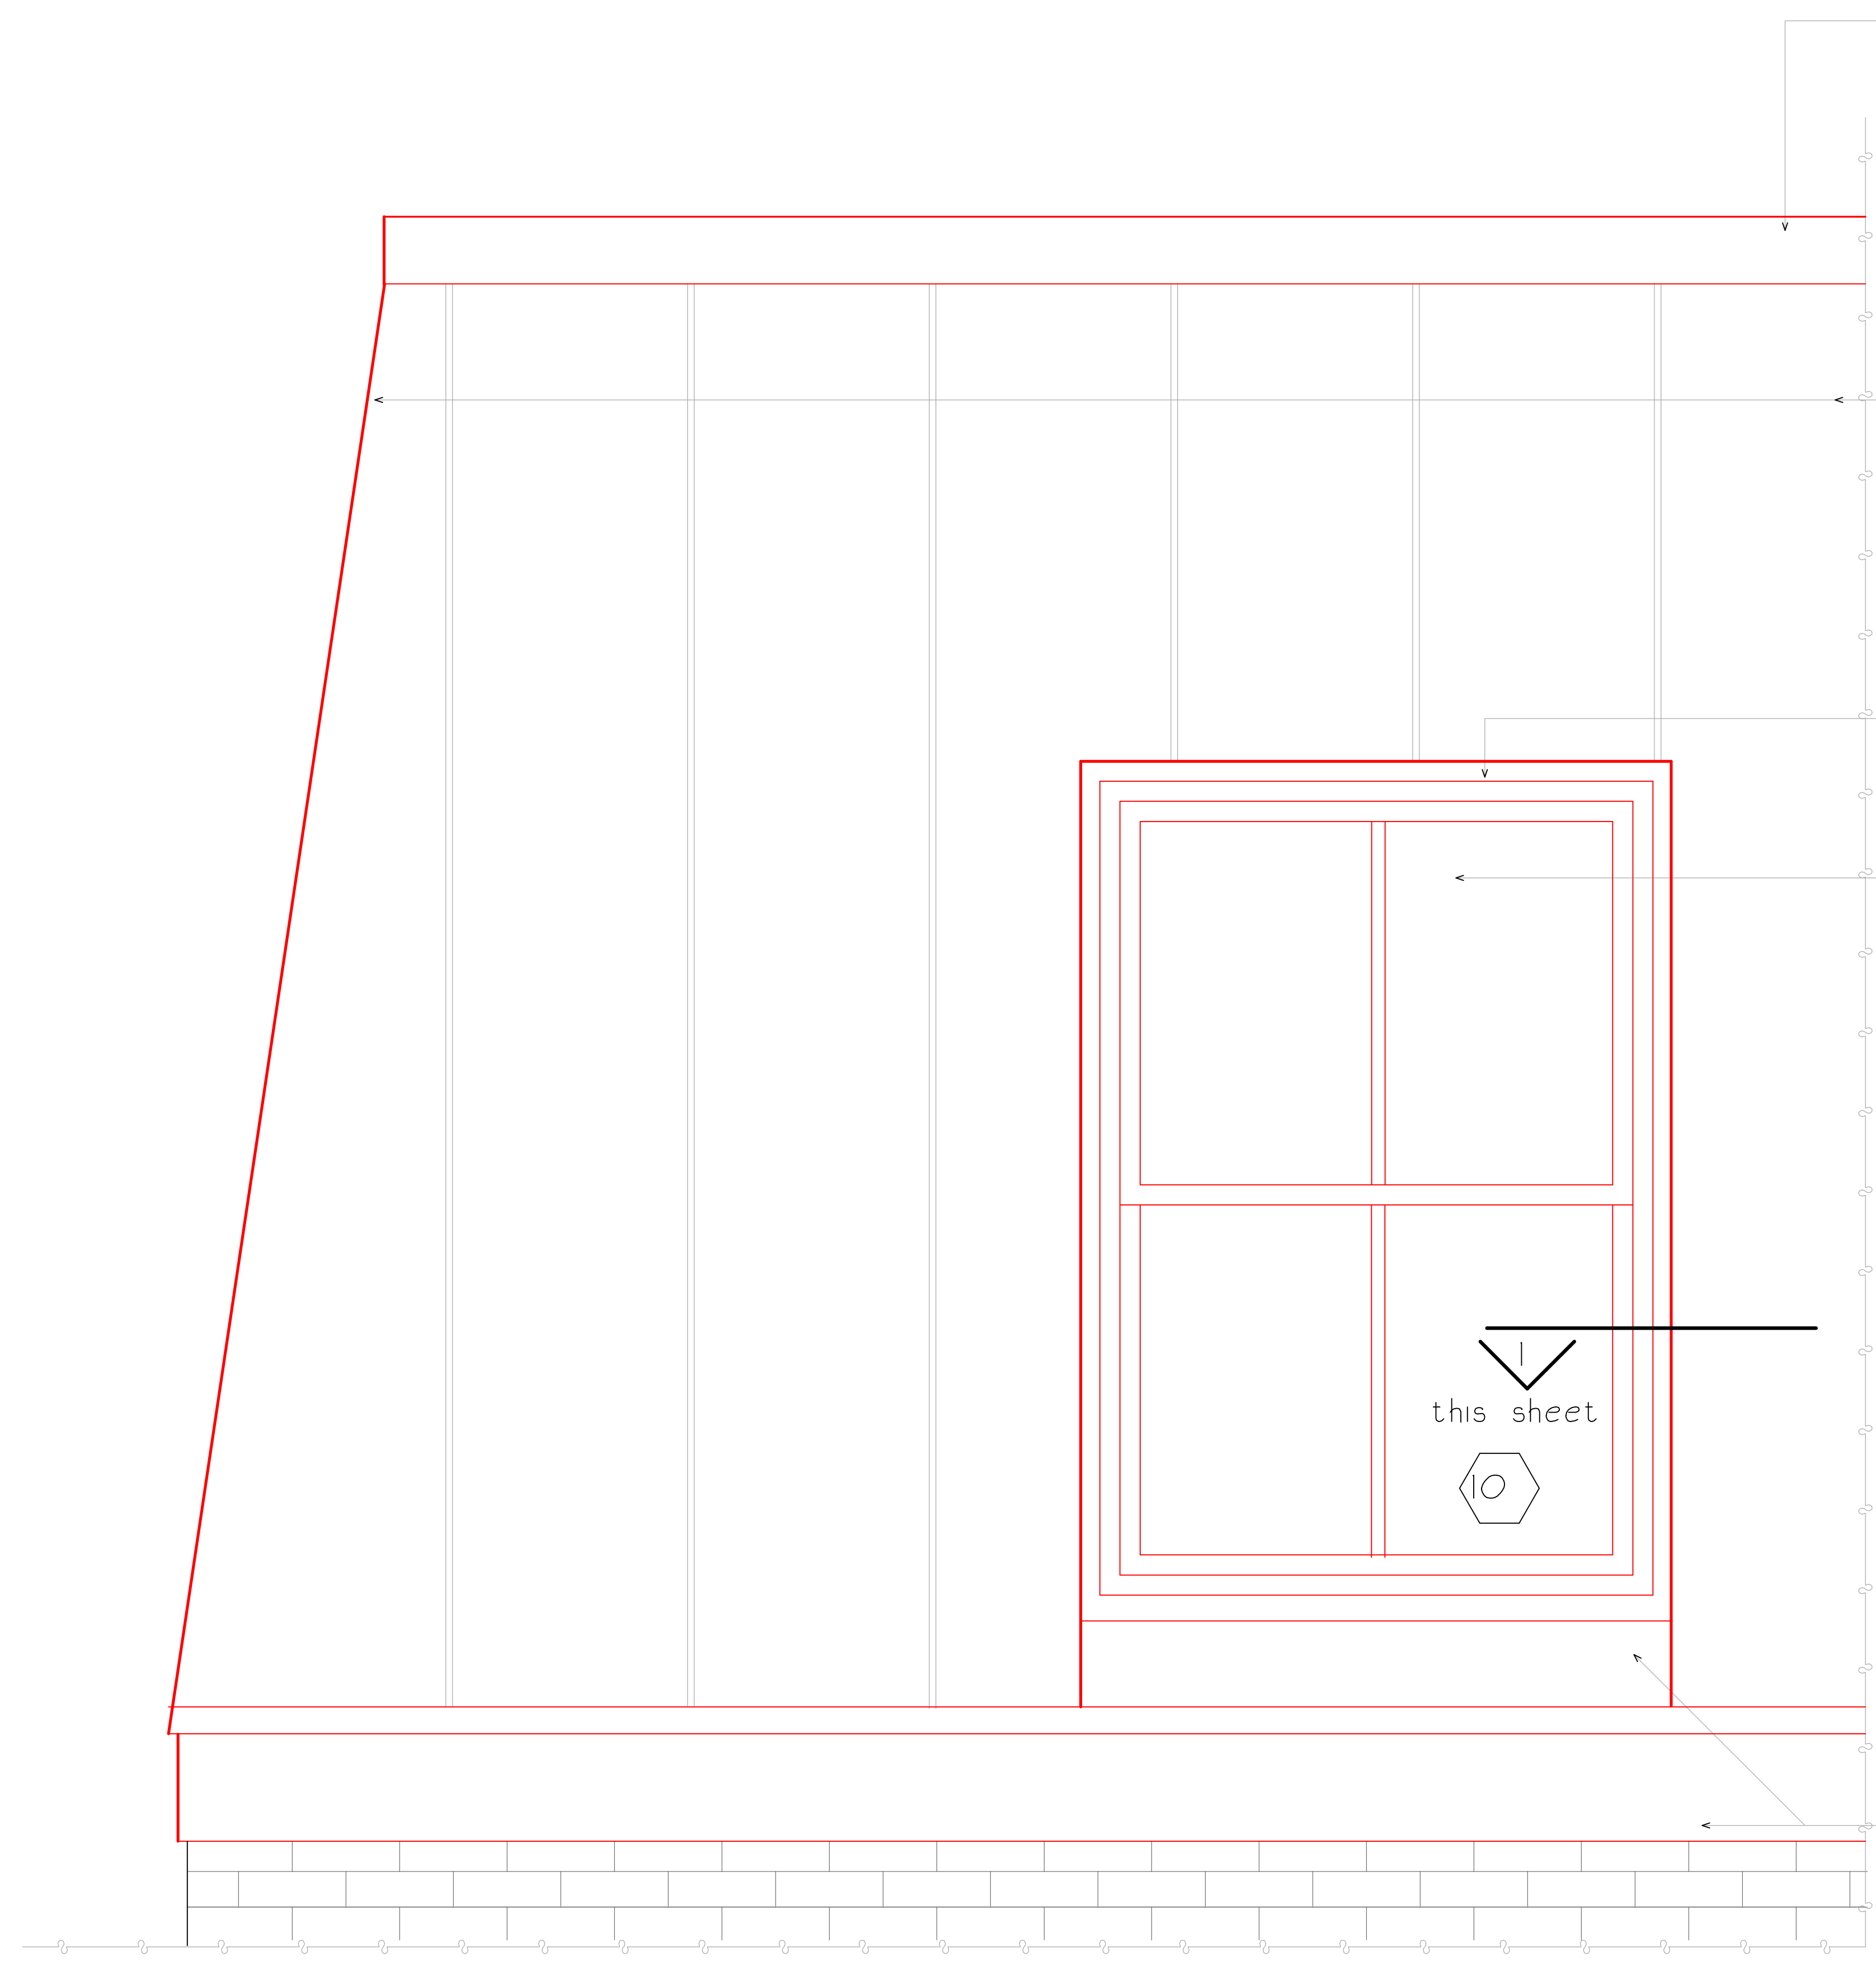

elevation

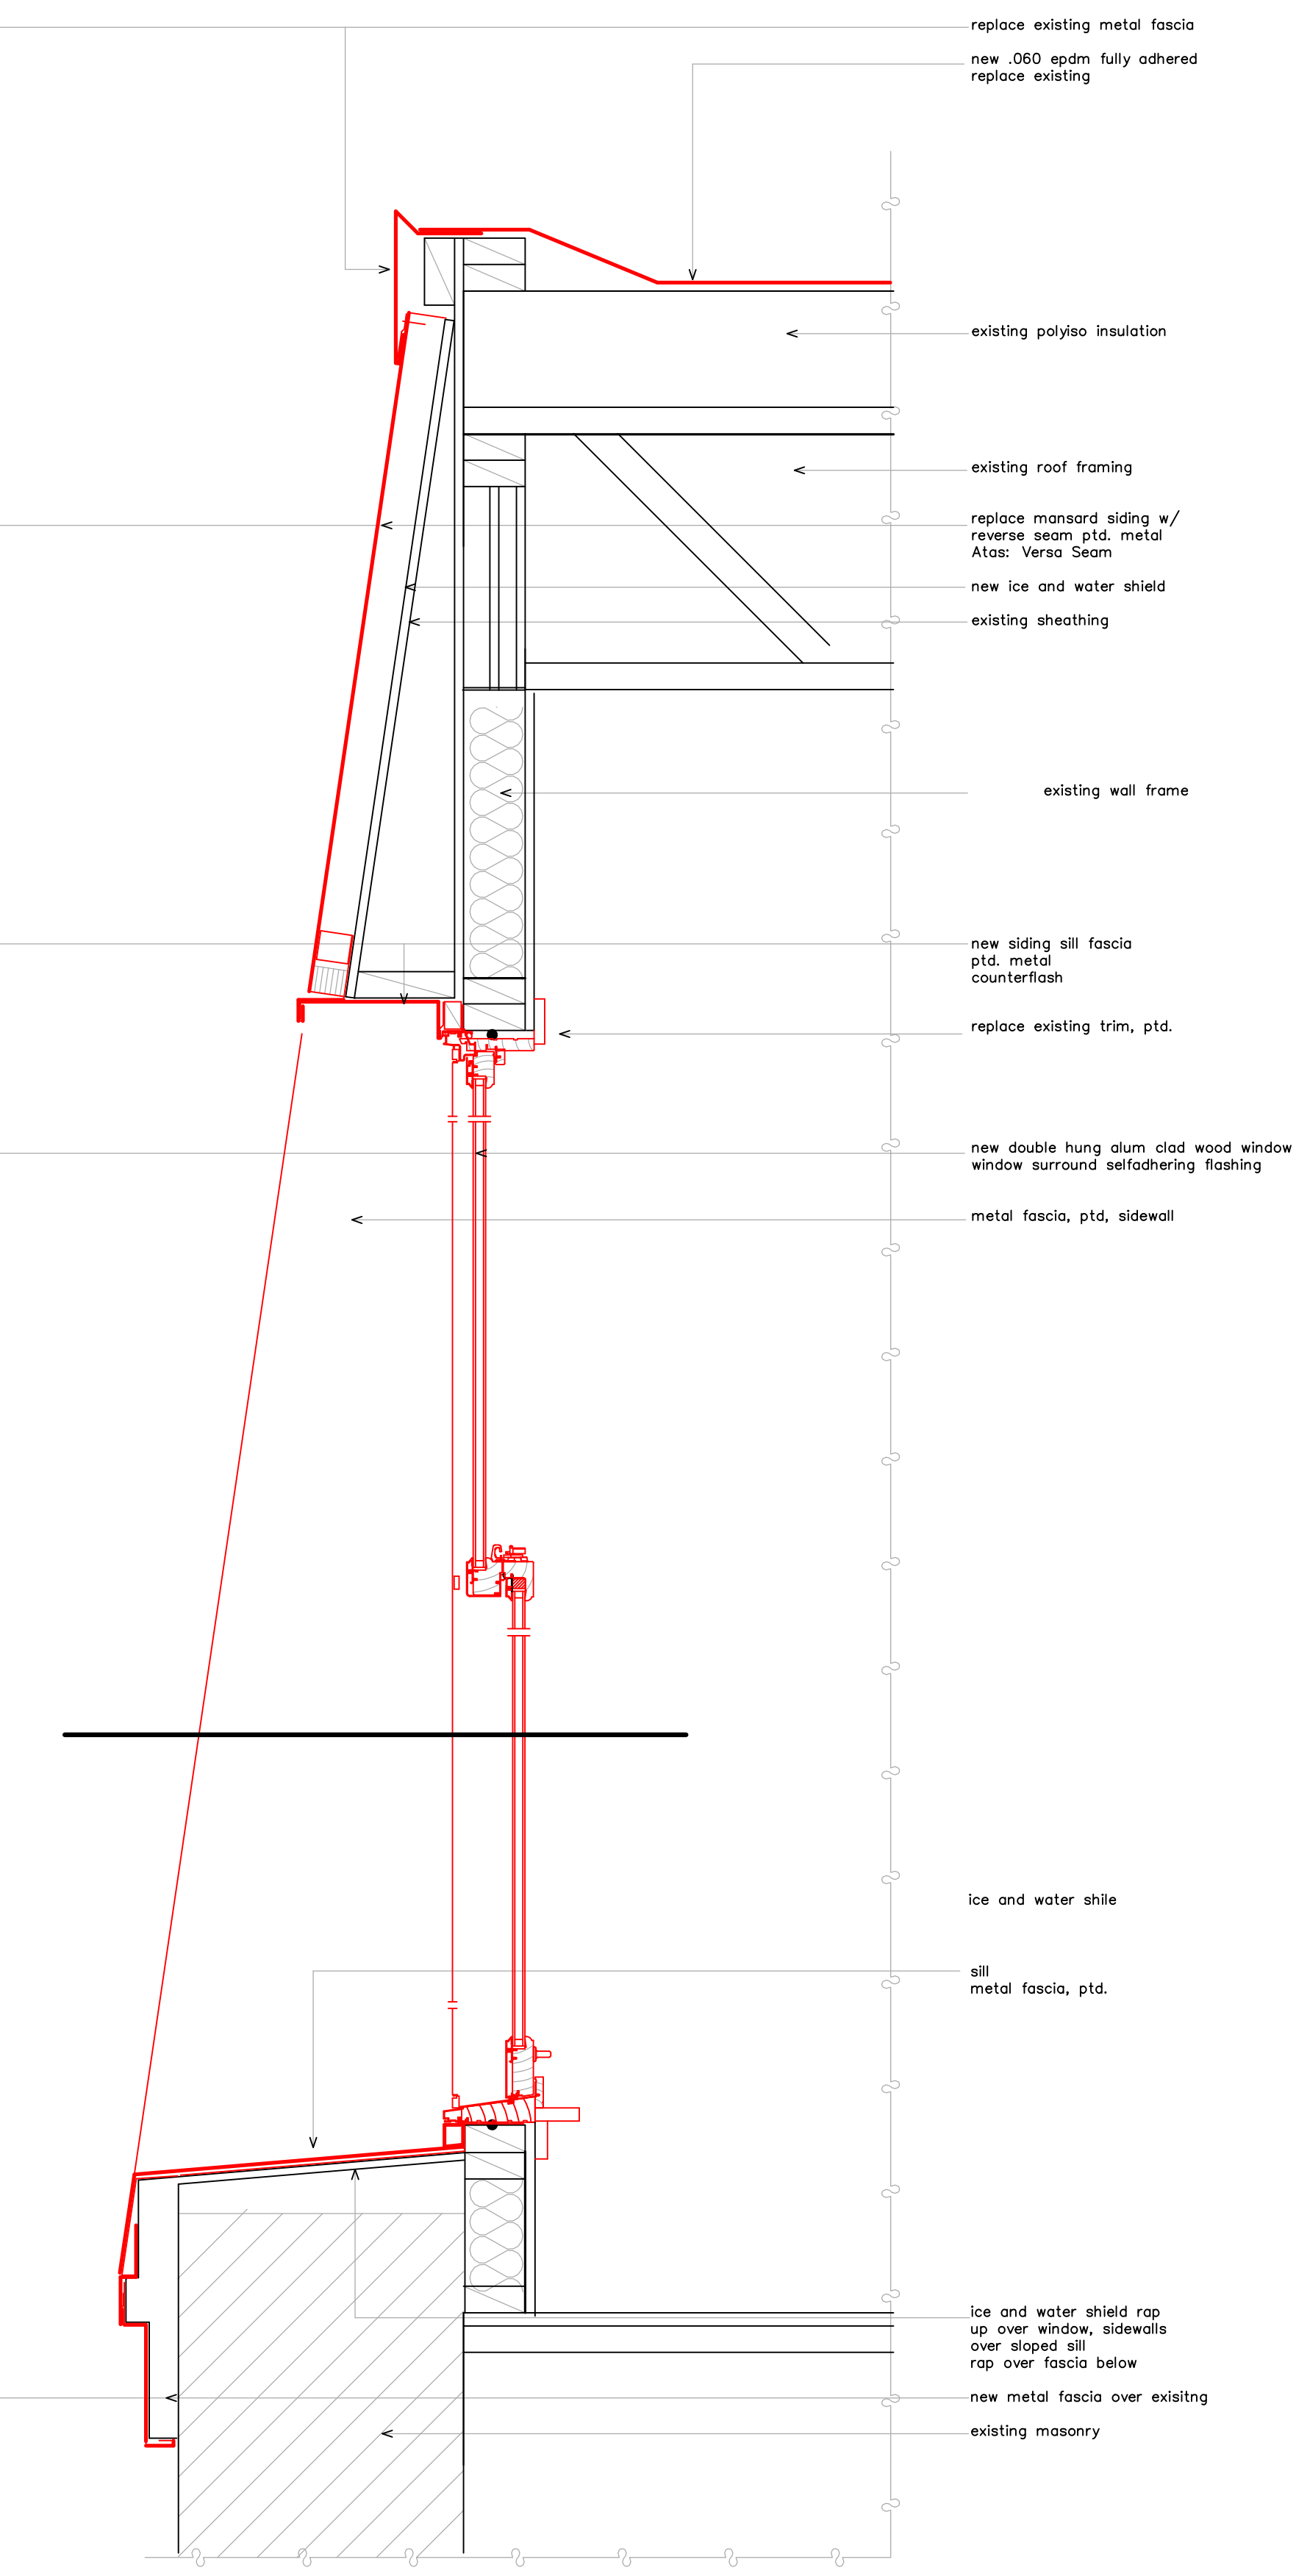

section

this sheet

