

project name

Butler Payson
pine st.
state st.
portland, me.

avesta housing



goduti/thomas architects

44 oak st.

portland, maine 04101

ph. 207-775-3184

fax 207-774-0846

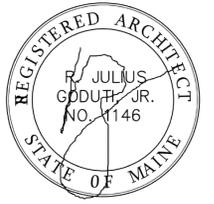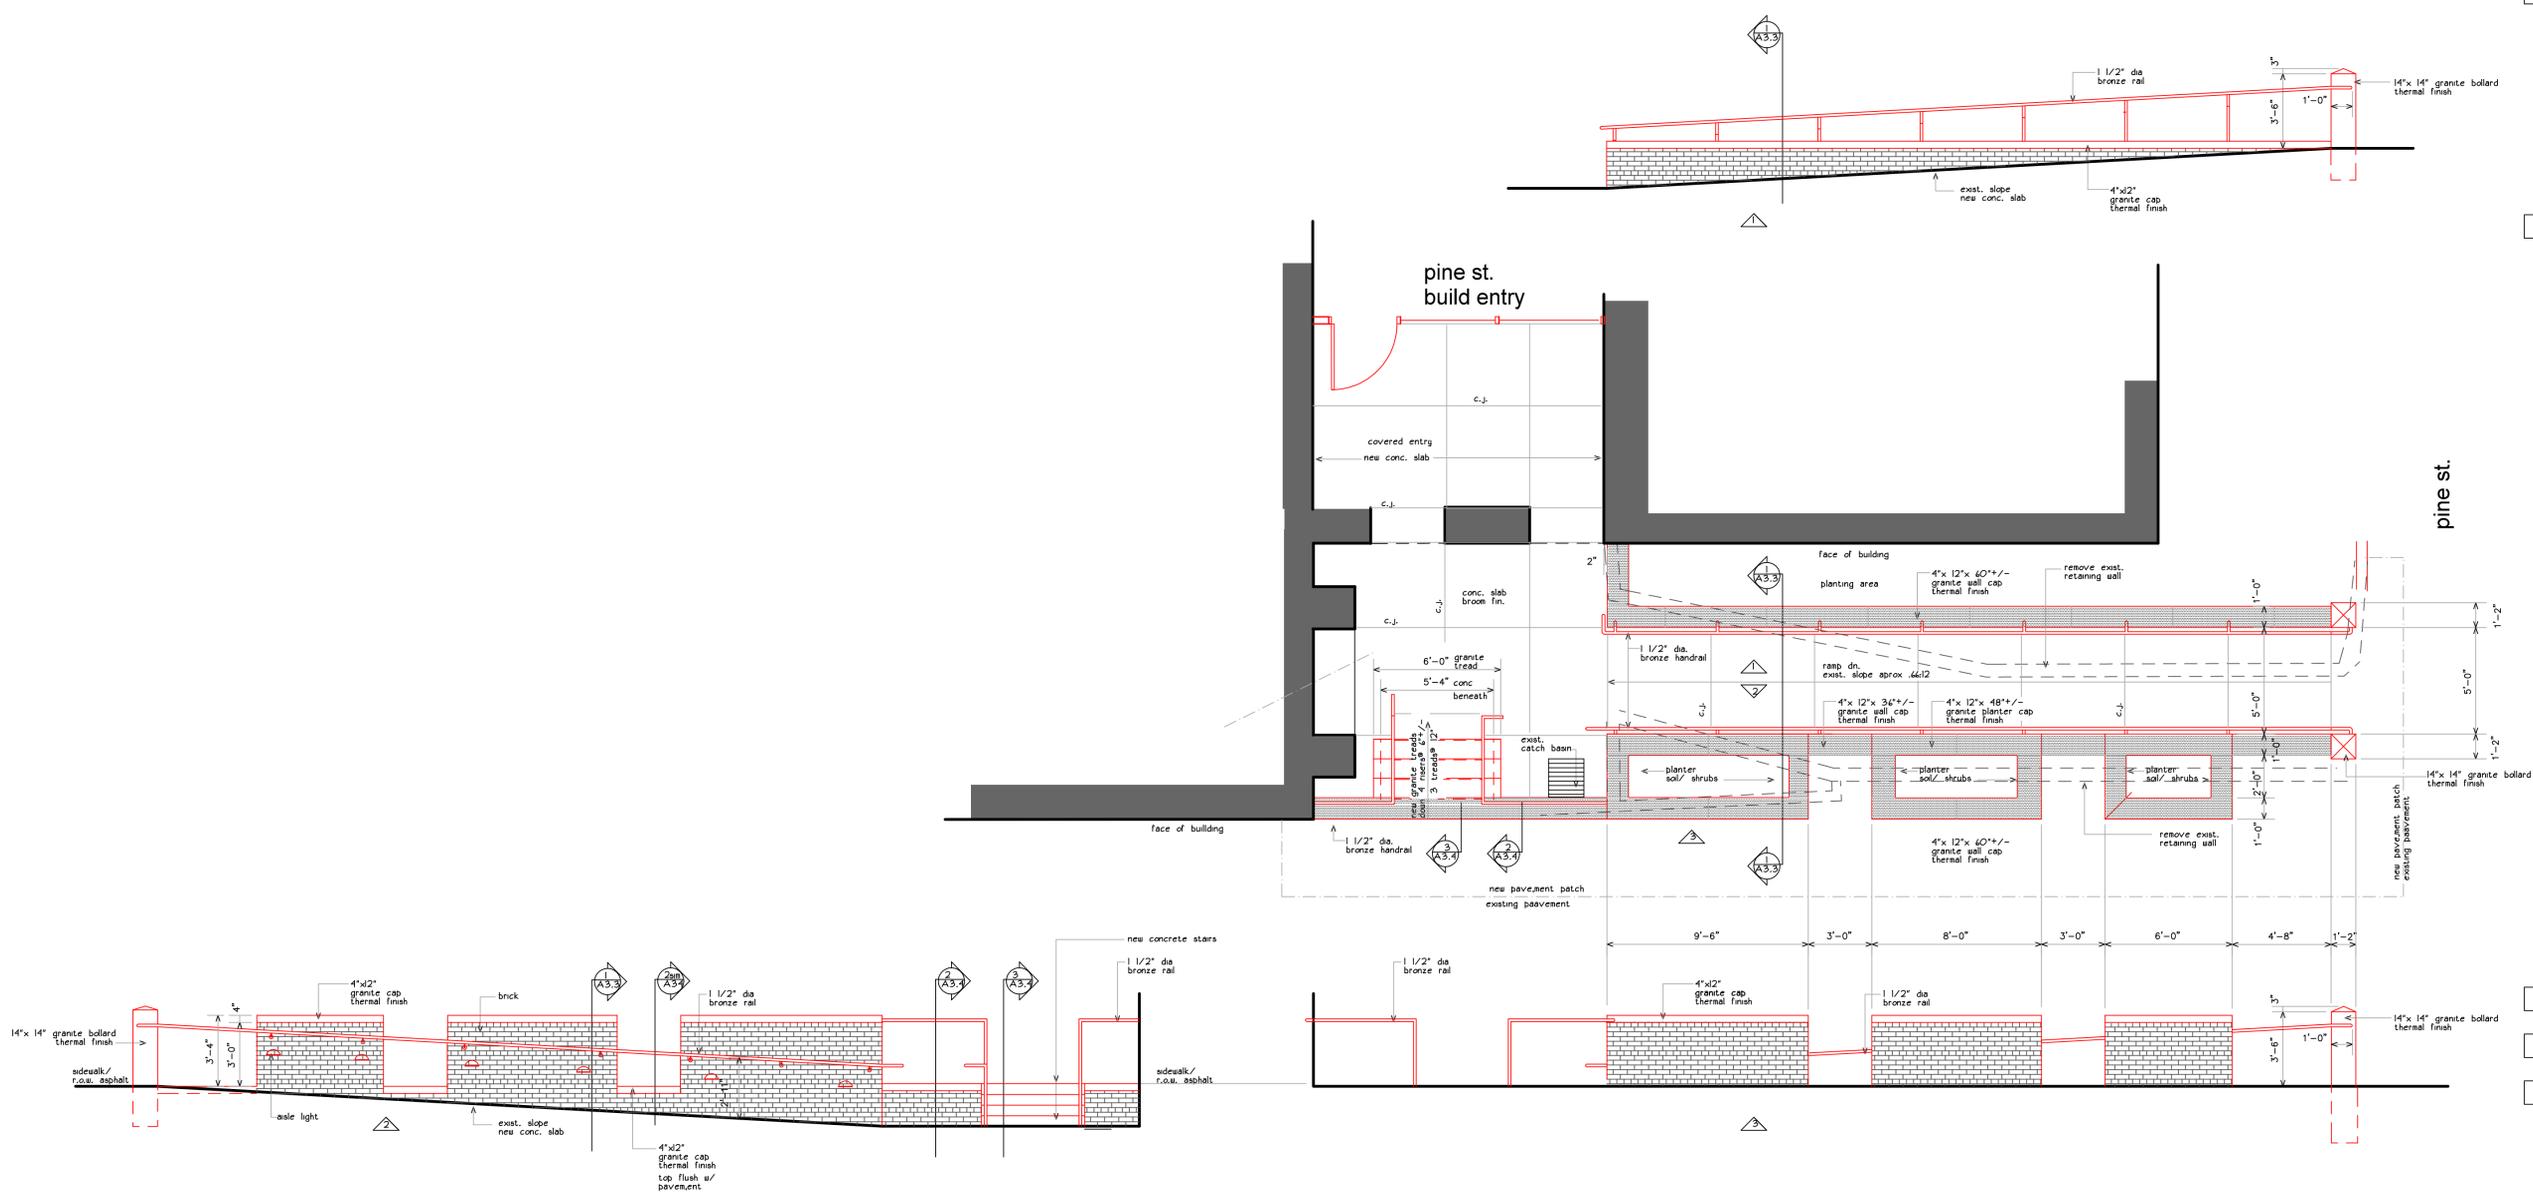

revisions

date

January 17th, 2015

sheet title

**Butler
pine st
entry plan**

scale

1/4"=1'-0"

drawn by

rg

project number

butpay

sheet number

BS1.2