


1 ELECTRICAL POWER & SYSTEMS PLAN – SECOND FLOOR  
SCALE: 1/8"=1'

**NOTES:**

1. SEE E0.0 FOR LEGEND, ABBREVIATIONS AND GENERAL NOTES.
2. REPLACE EXISTING CORRIDOR LIGHTS IN PLACE WITH NEW FIXTURES. REWIRE TO EXISTING CIRCUITS AND CONTROLS.

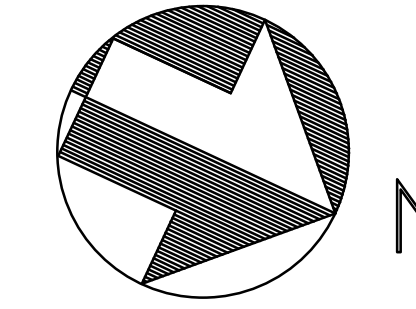

project name

**Butler Payson**  
pine st.  
state st.  
portland, me

**avesta housing**

goduti/thomas architects

44 oak st.

portland, maine 04101

ph. 207-775-3184

fax 207-774-0486



**SWIFTCURRENT**  
Engineering Services  
10 Forest Falls Dr. Unit 4b  
Yarmouth, ME 04096  
Tel: (207) 847-9280

**ISSUED FOR PERMIT**

revisions

date  
Feb. 6, 2015

sheet title

ELECTRICAL FLOOR PLAN –  
SECOND FLOOR

scale: as shown

drawn by:JMD checked by:TDM

project number

BE1.2