

project name

Butler Payson
pine st.
state st.
portland, me.

avesta housing


goduti/thomas architects
 44 oak st.
 portland, maine 04101
 ph. 207-775-3184
 fax 207-774-0846

revisions
 date
oct., 2014
 sheet title

butler
existing elevations

O' 1' 4' 8' 16'
scale
1/4"=1'-0"
drawn by
MS
project number
brewer
sheet number

bA2.0

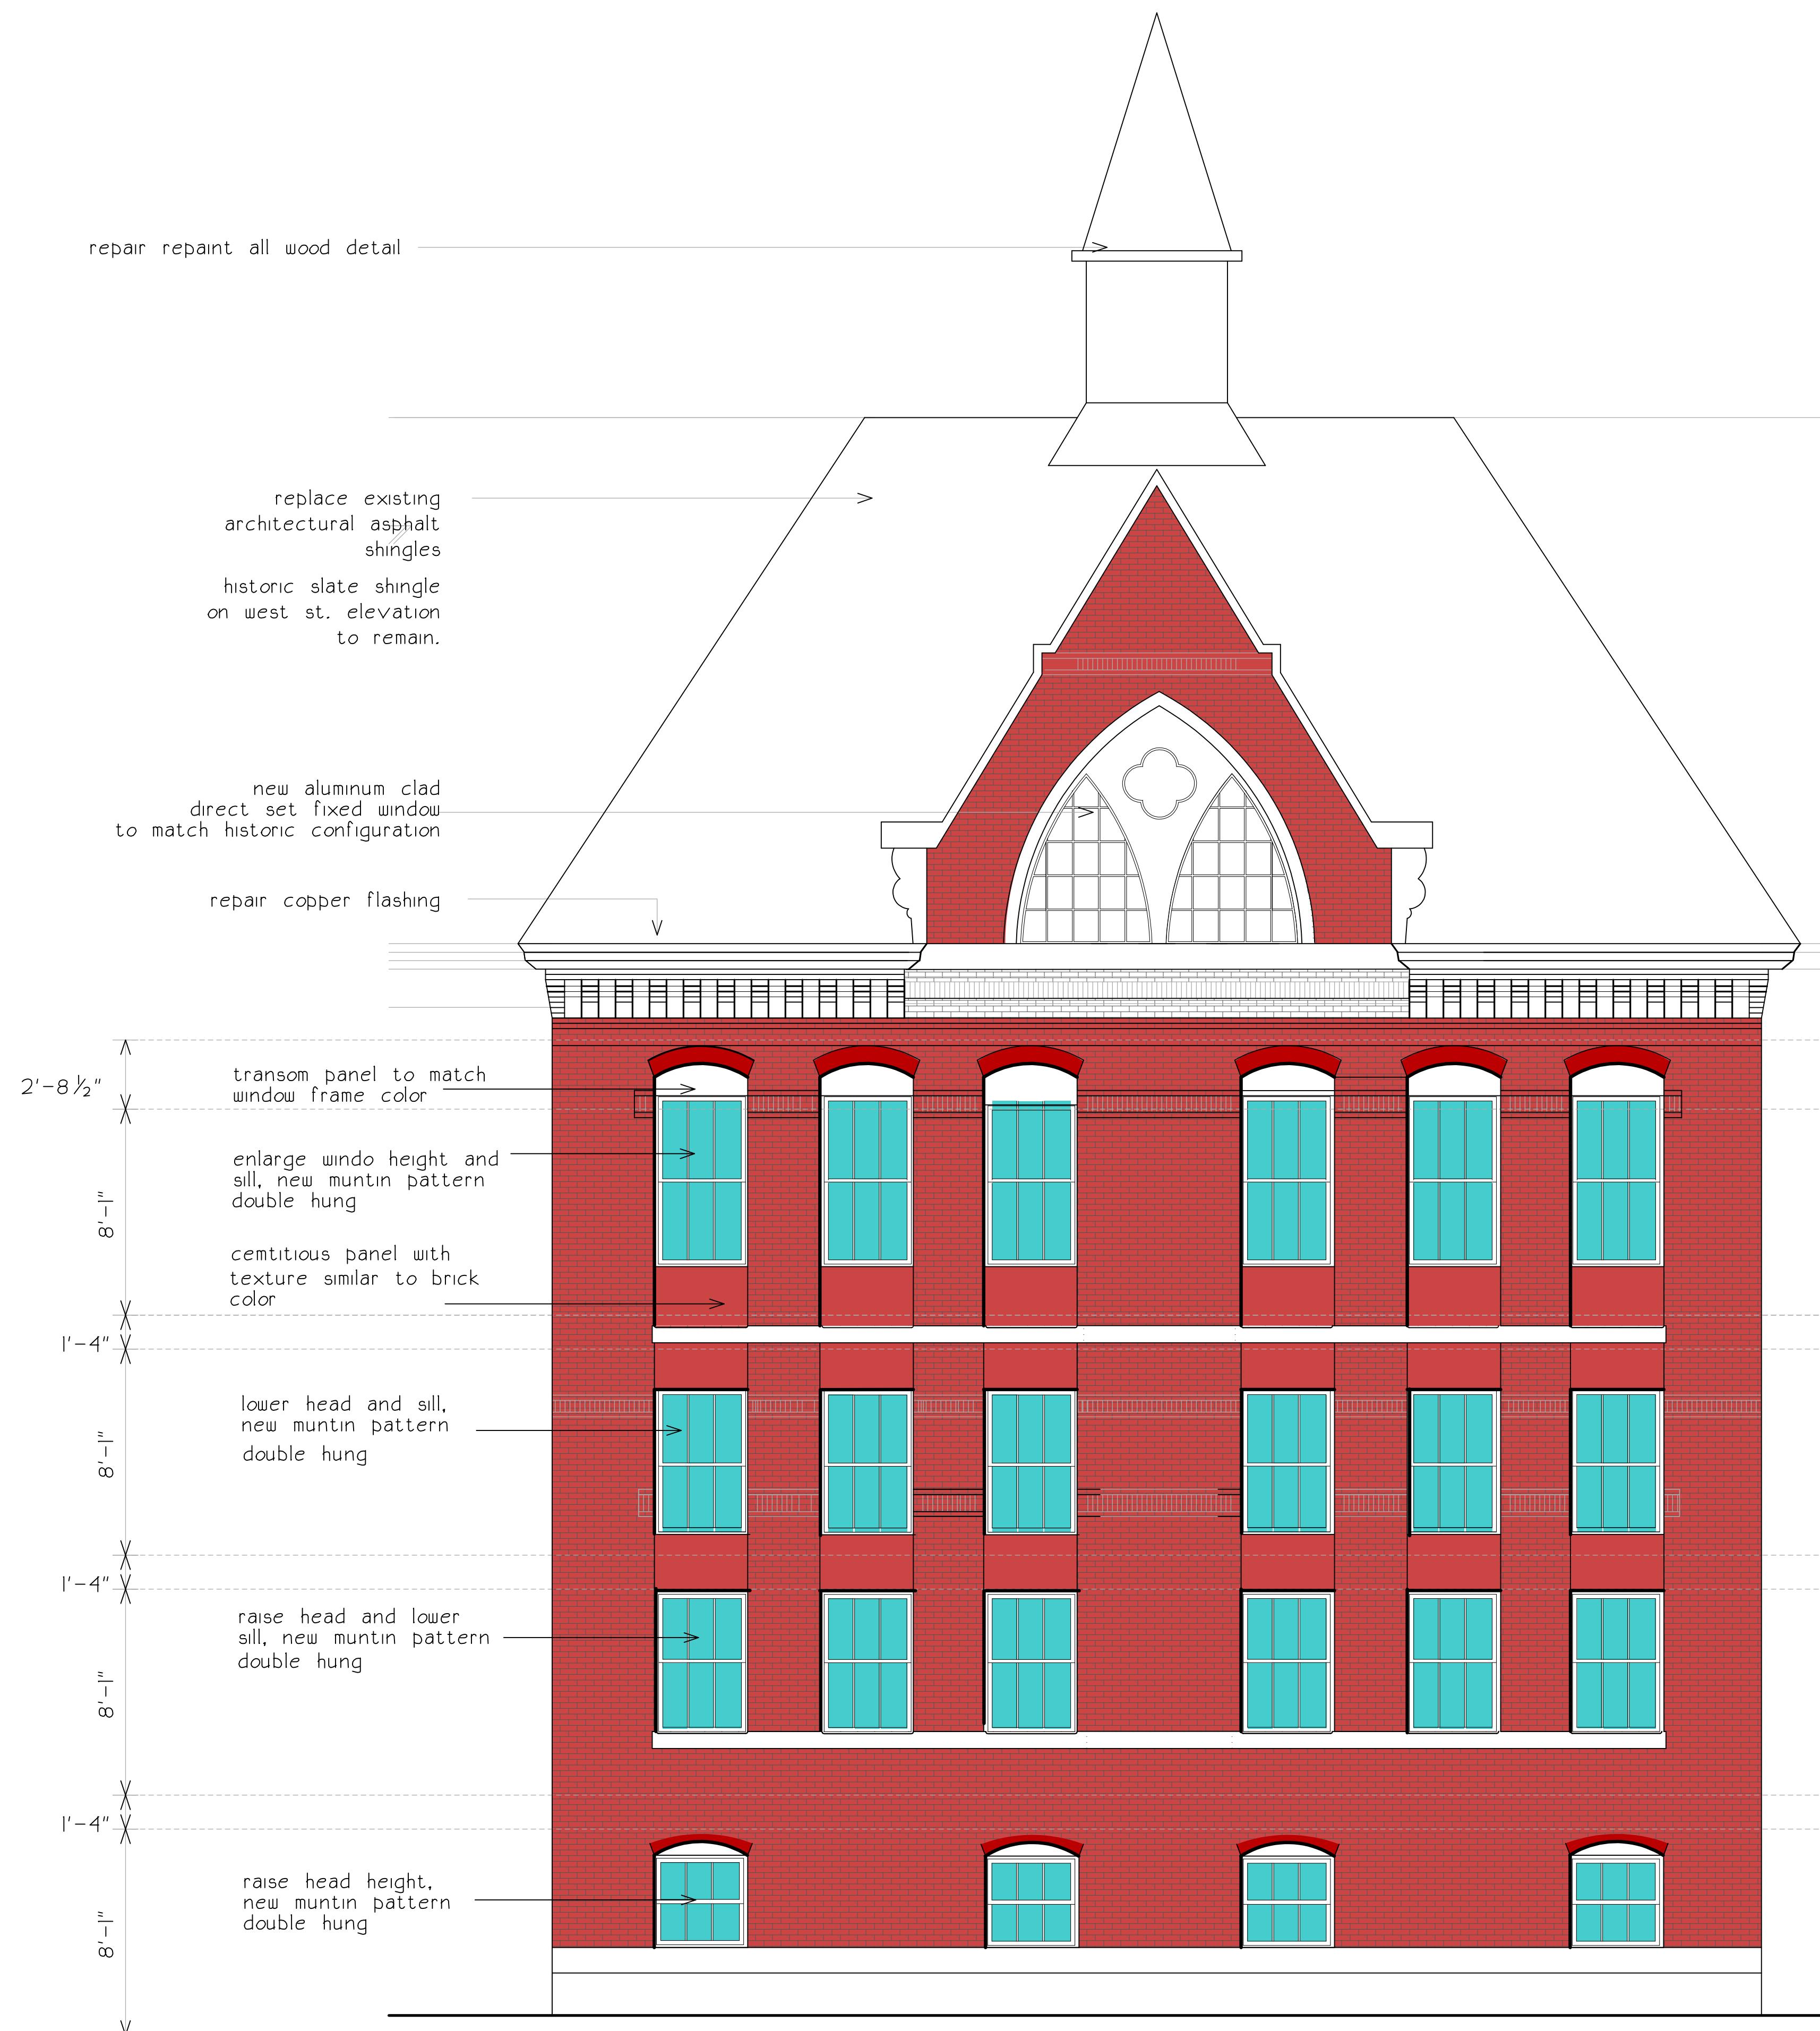

pine st.

Elevation at intersection
of Pine and West St.
proposed

west st.