



Butler School Renovation

77 Pine Street

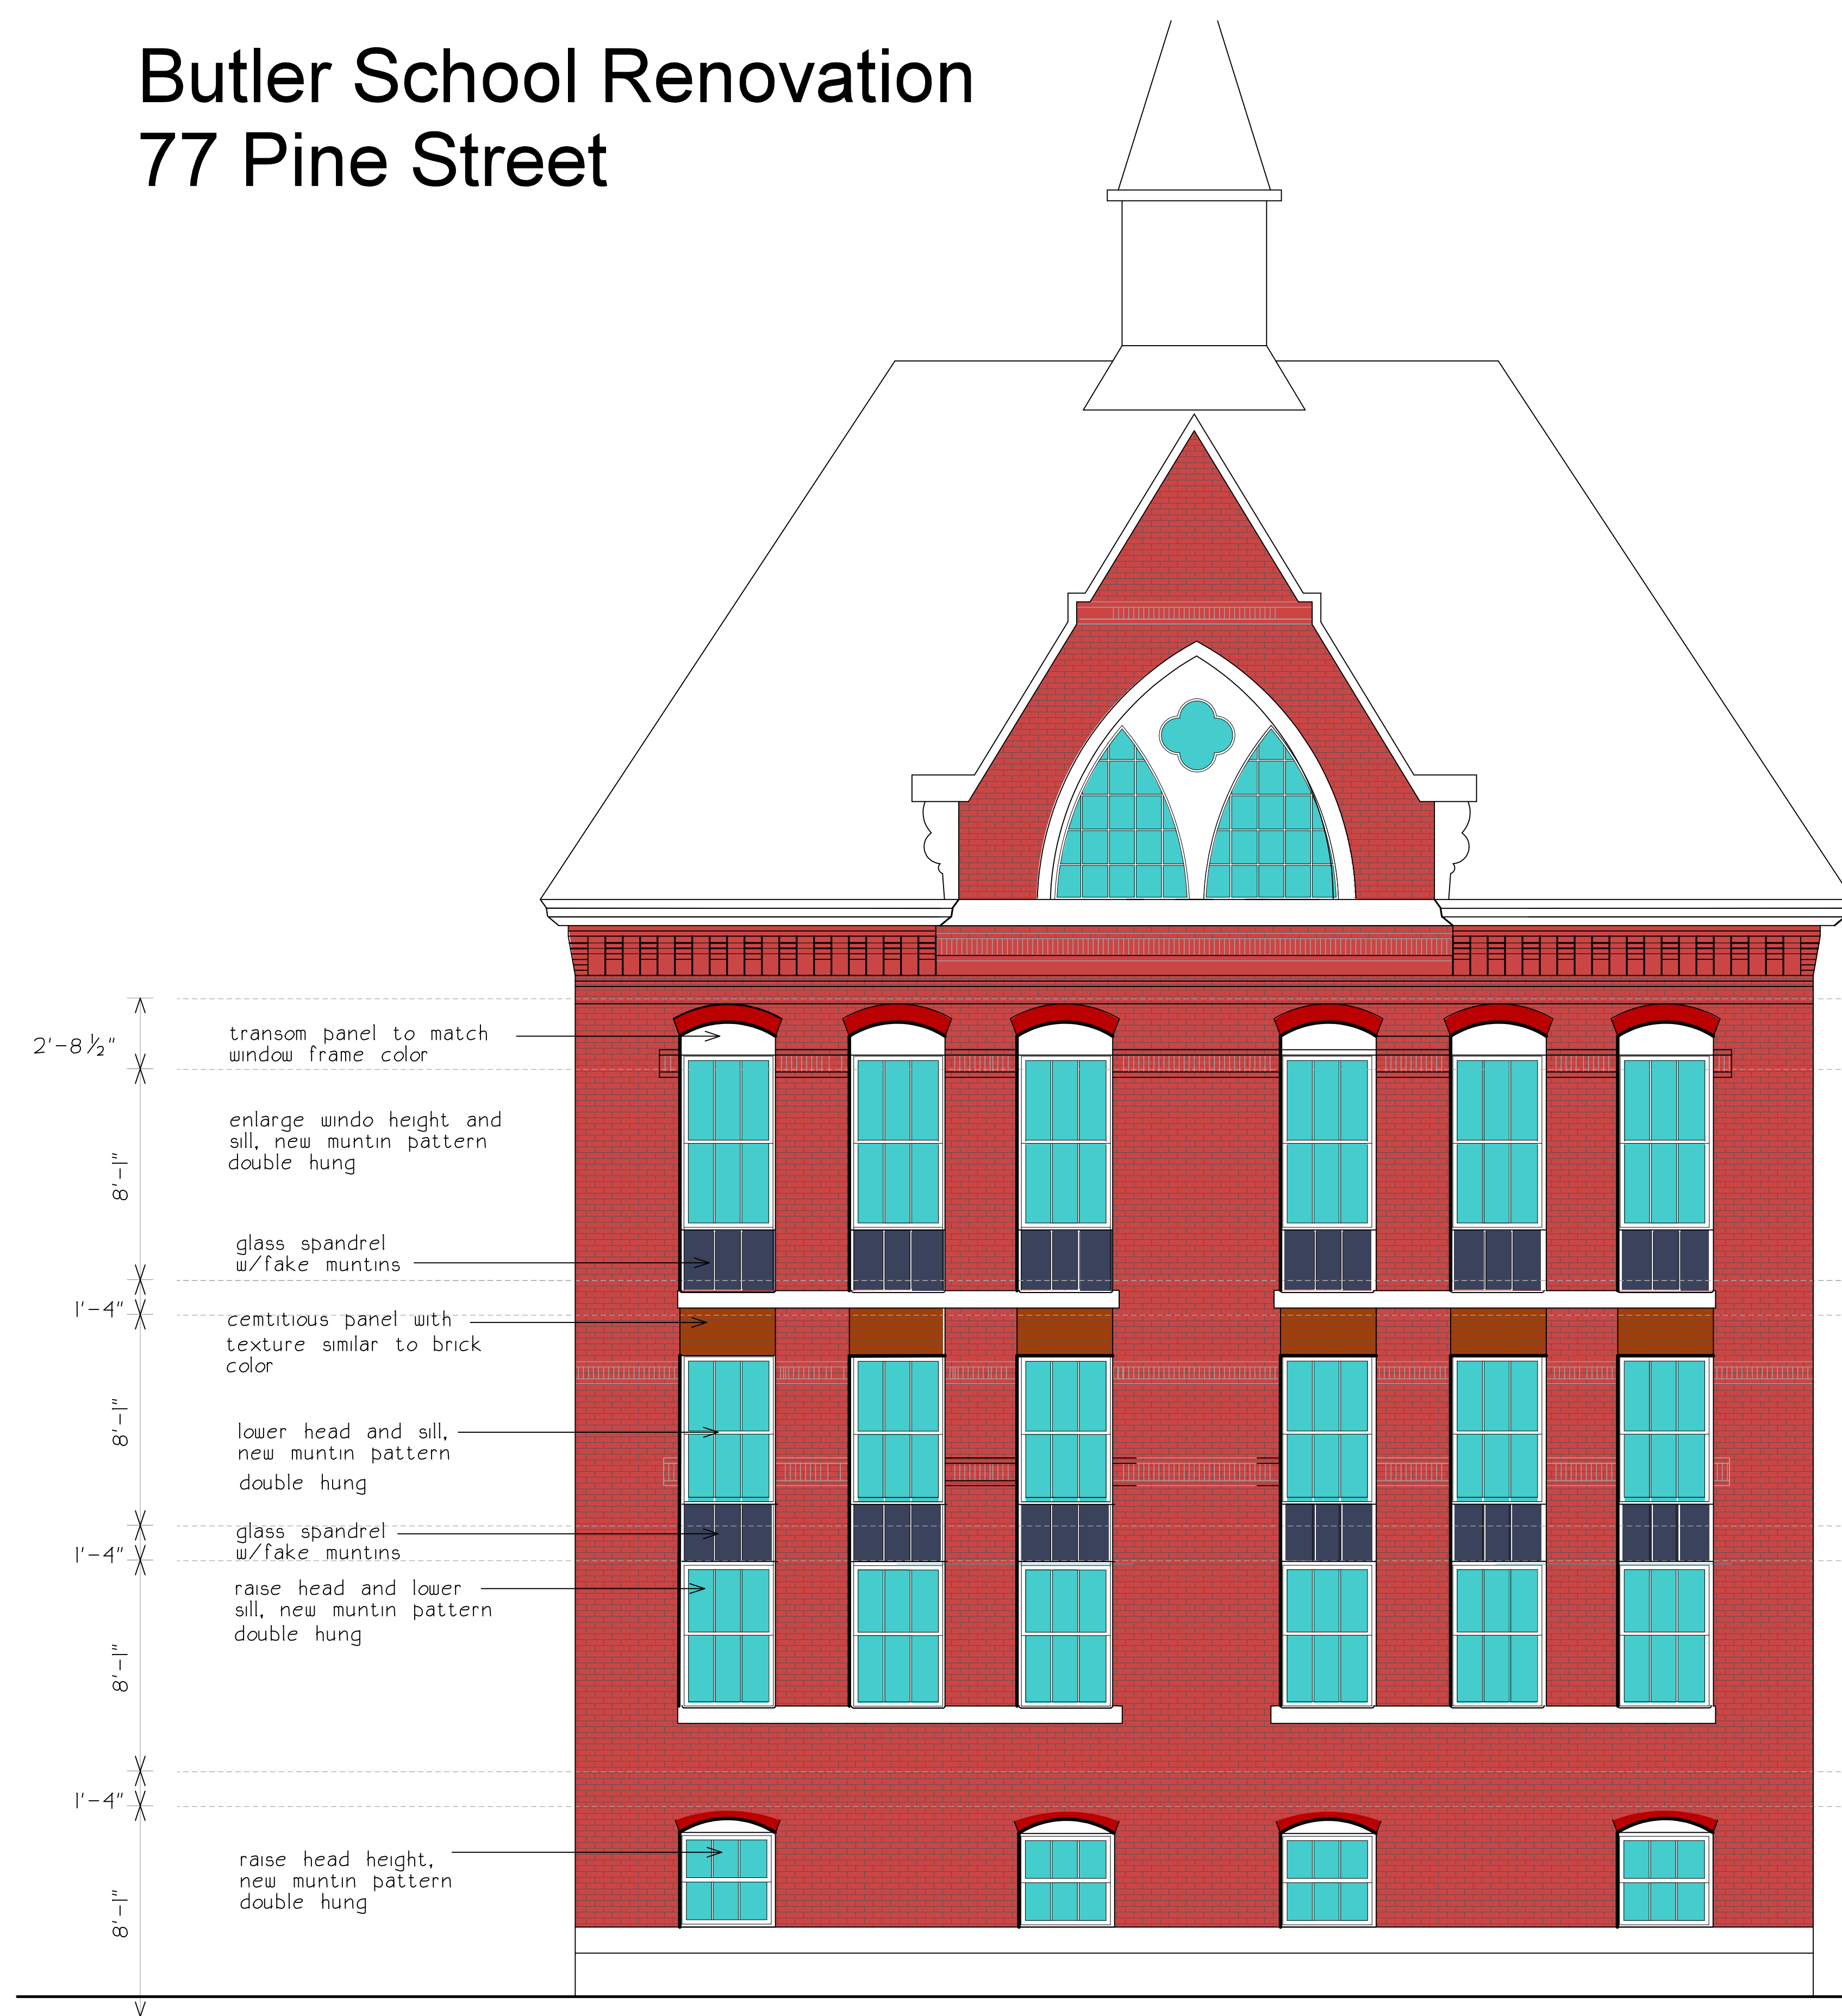

Elevation at intersection
of Pine and West St.
option 2
being reviewed by NPS as
possibility of approval

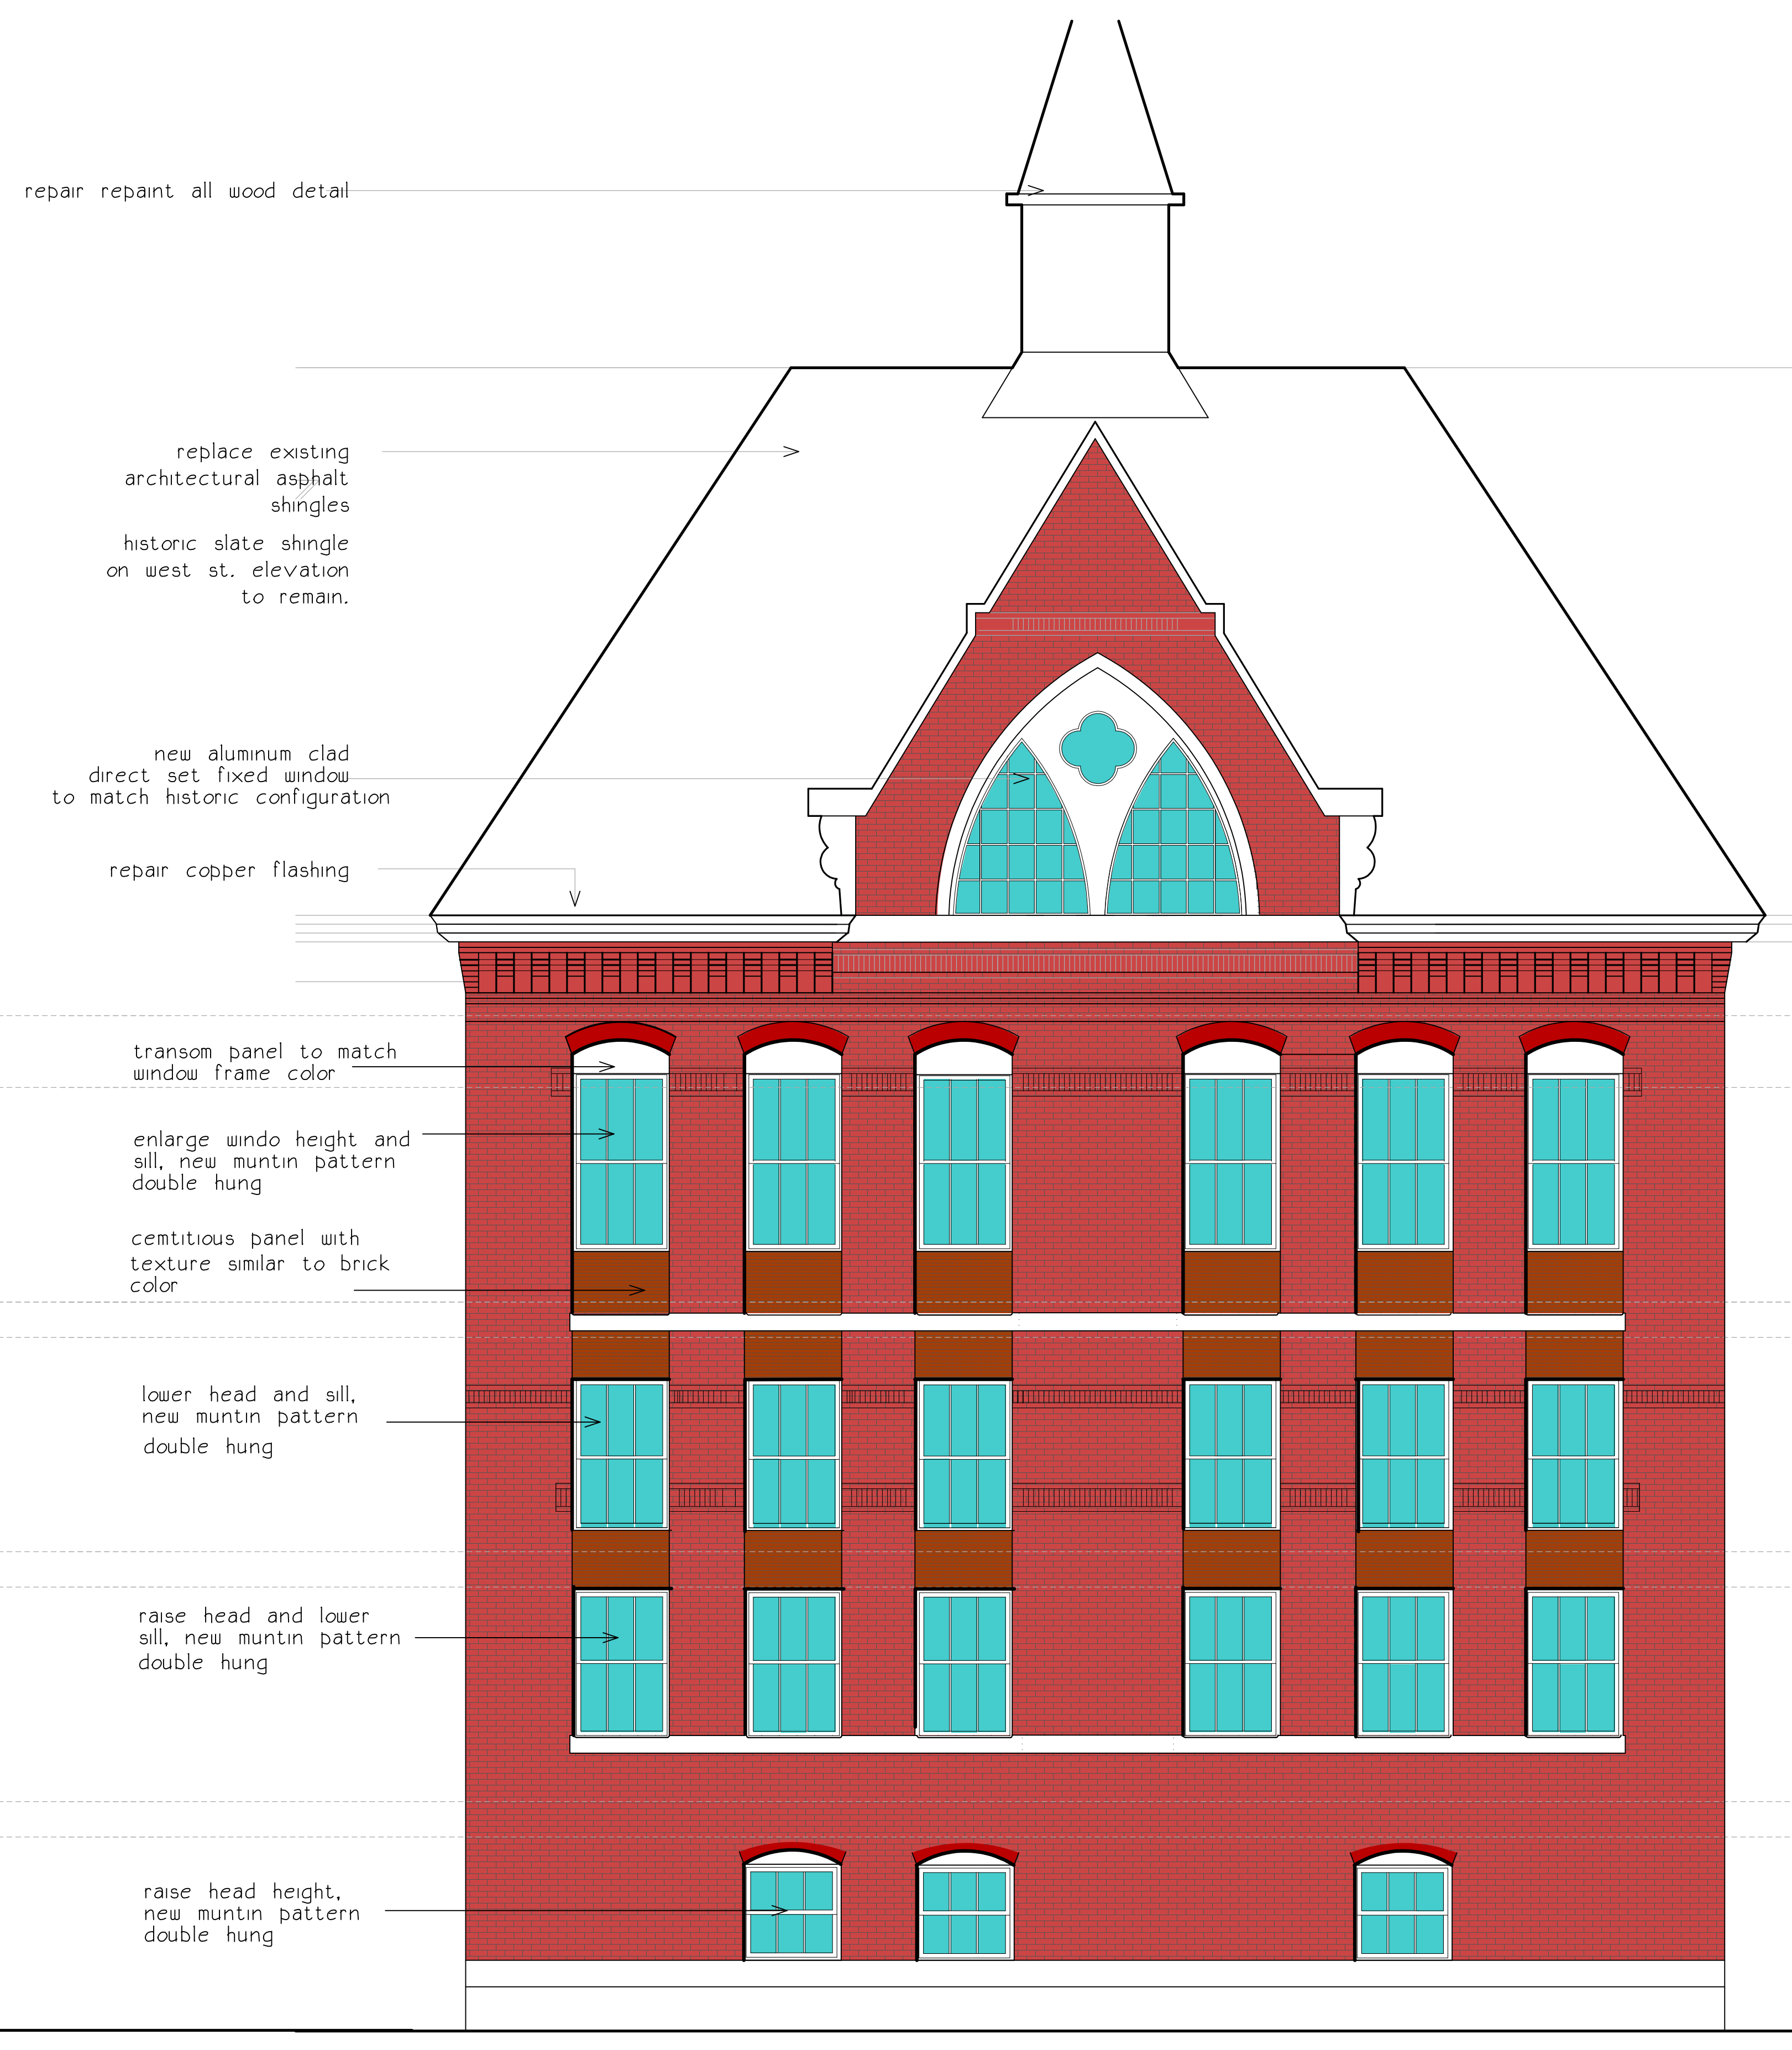

Elevation at intersection
of Pine and West St.
option 1
as seen at previous board meeting
11/5/14

scale: 1/4" = 1'-0