

TOWN & SOUS  
M. LEAVITT  
7/12/23

HOUSE #20



proposed low  
cedar fence

N 18° 27' 30" E

100.00' high cedar fence

CONCRETE SIDEWALK


PICKETT FENCE

WEDGE  
SLOPE

BRICK SIDEWALK

5.4'

BRICK SIDE

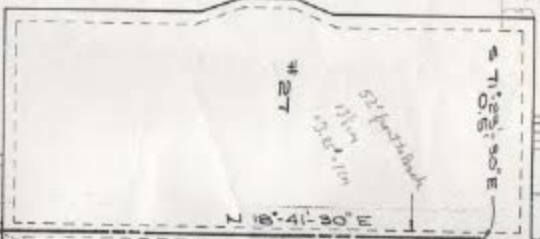

S 71° 0' 5" E

N 18° 41' 30" W

47.0'

# 2S

10' BRICK  
CONCRETE  
WALL

DOOR

DOOR

N 18° 41' 30" E

22.6'

40.00'

BRICK  
WALK  
DEPT

WALK

CURB

773-8003

5651

WEST STREET