


13 WEST STREET - COMPACT CAR PARKING PROPOSAL

OVERVIEW AS SEEN FROM ABOVE - 01

Key:

- 13 West Street Lot: ●
- 13 West Street Lot Line: ●
- 13 West Street Footprint: ●
- Parking Space (1 car): ●
- Brick Sidewalk: ●
- Curb: ●

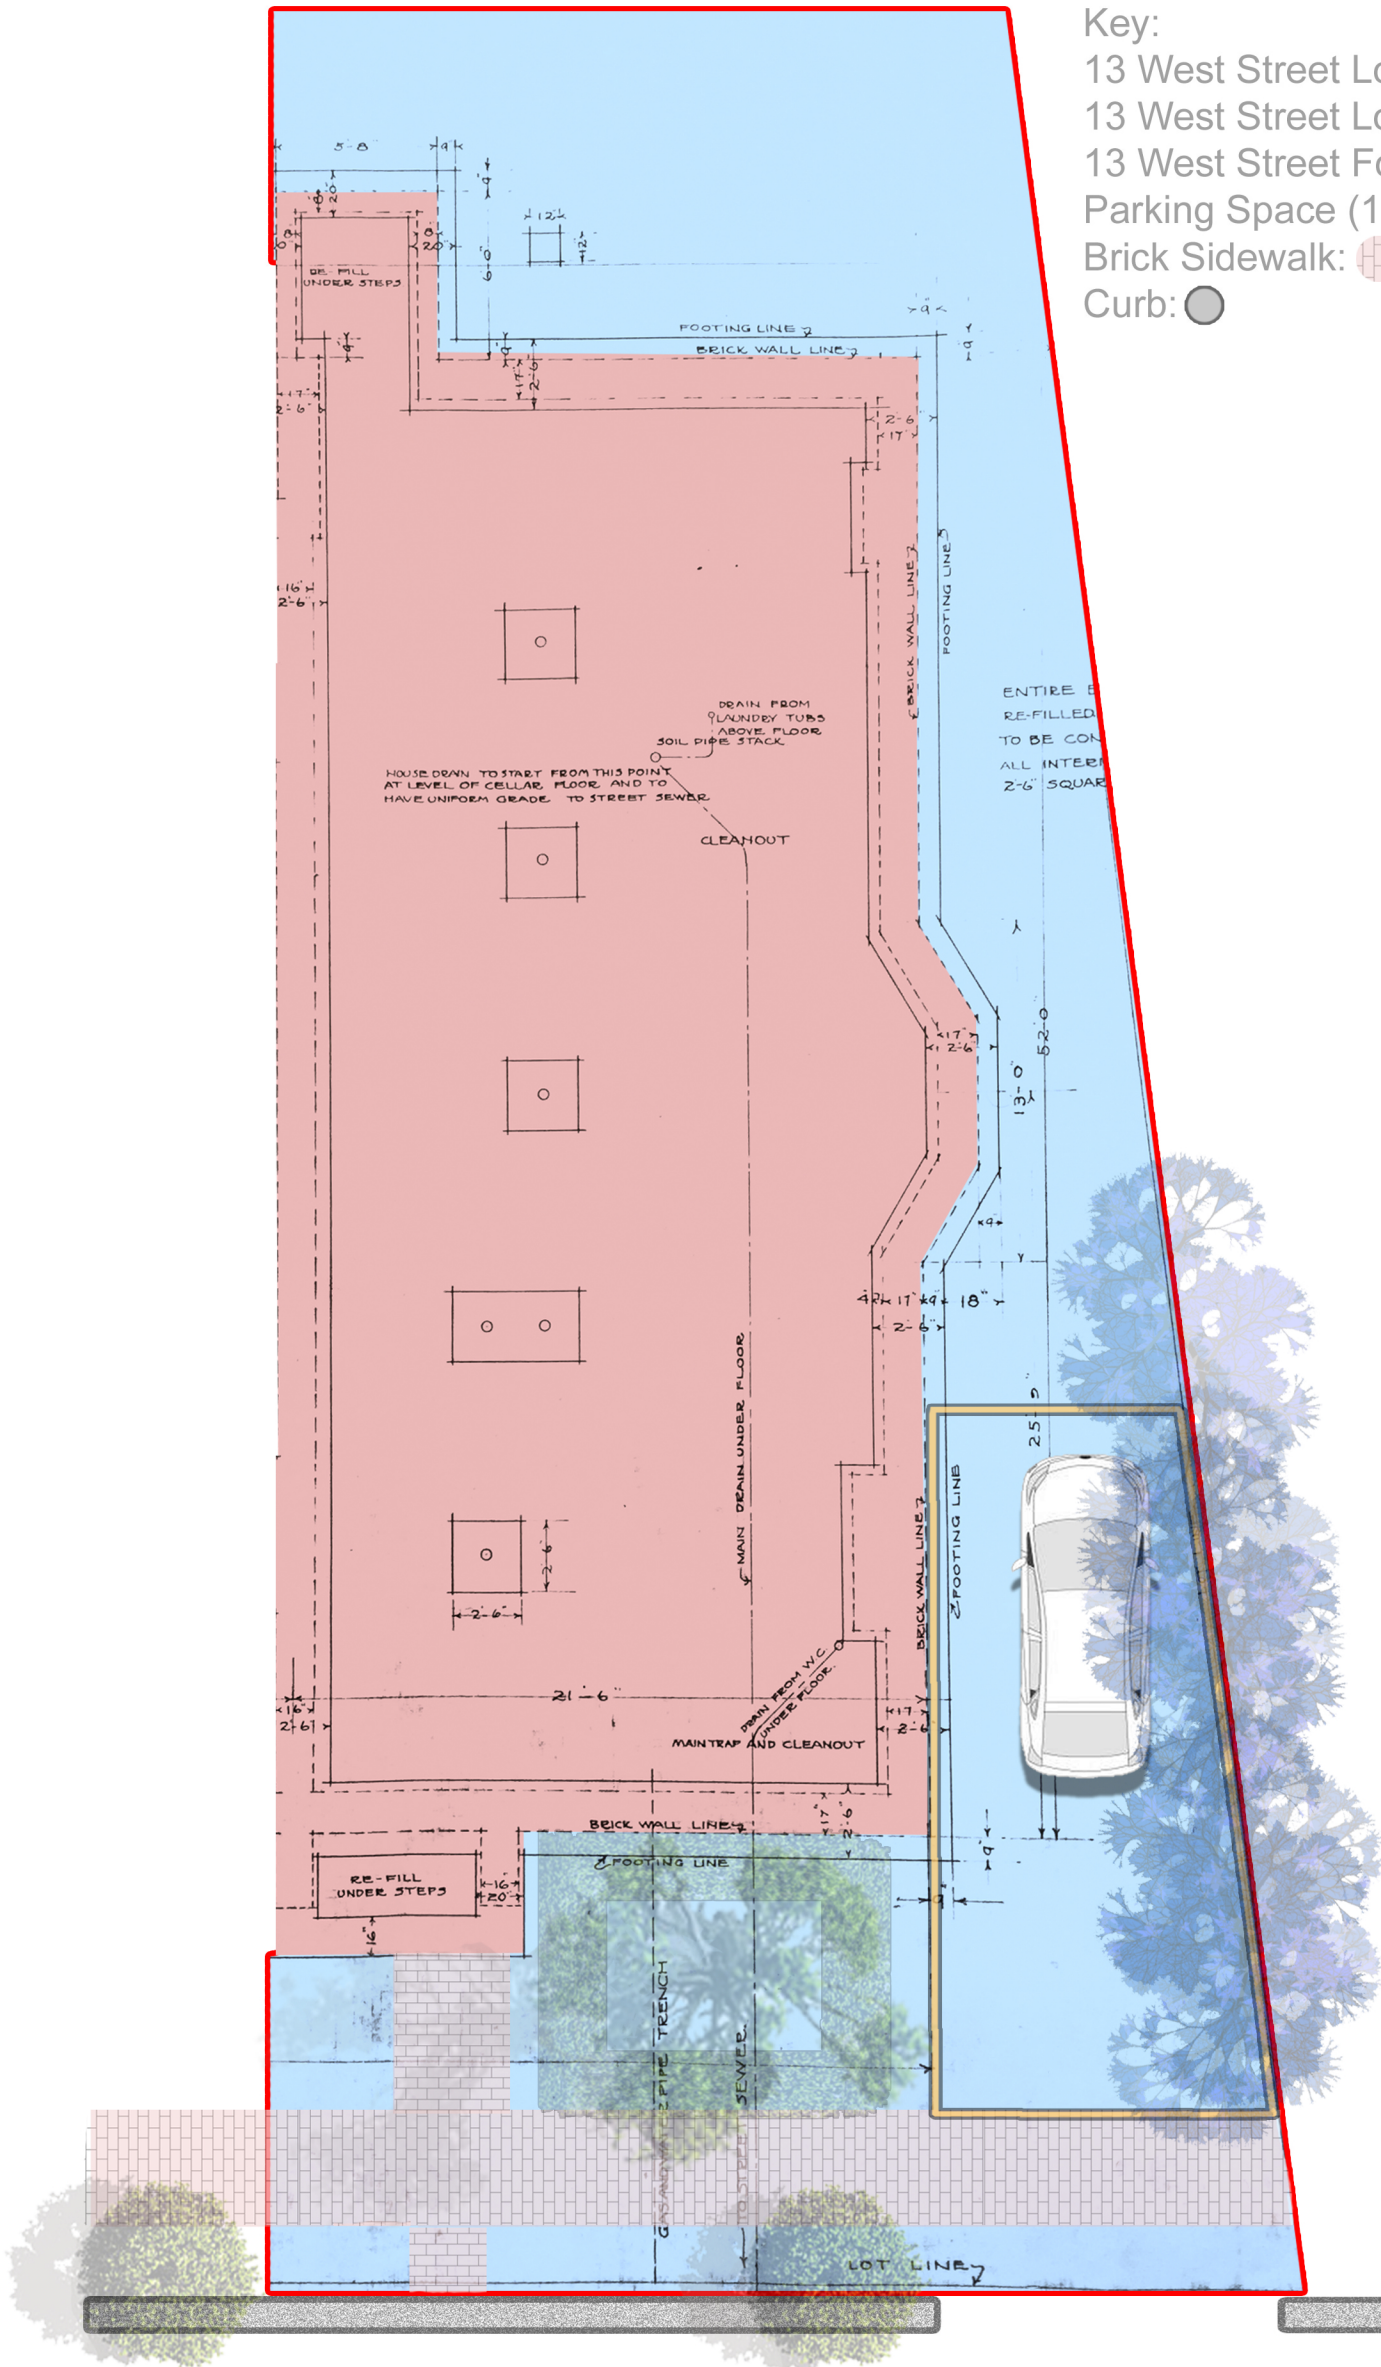


5 WEST ST. LOT AND DRIVEWAY ENTRANCE



WEST STREET



13 WEST STREET - COMPACT CAR PARKING PROPOSAL

OVERVIEW AS SEEN FROM ABOVE - 02

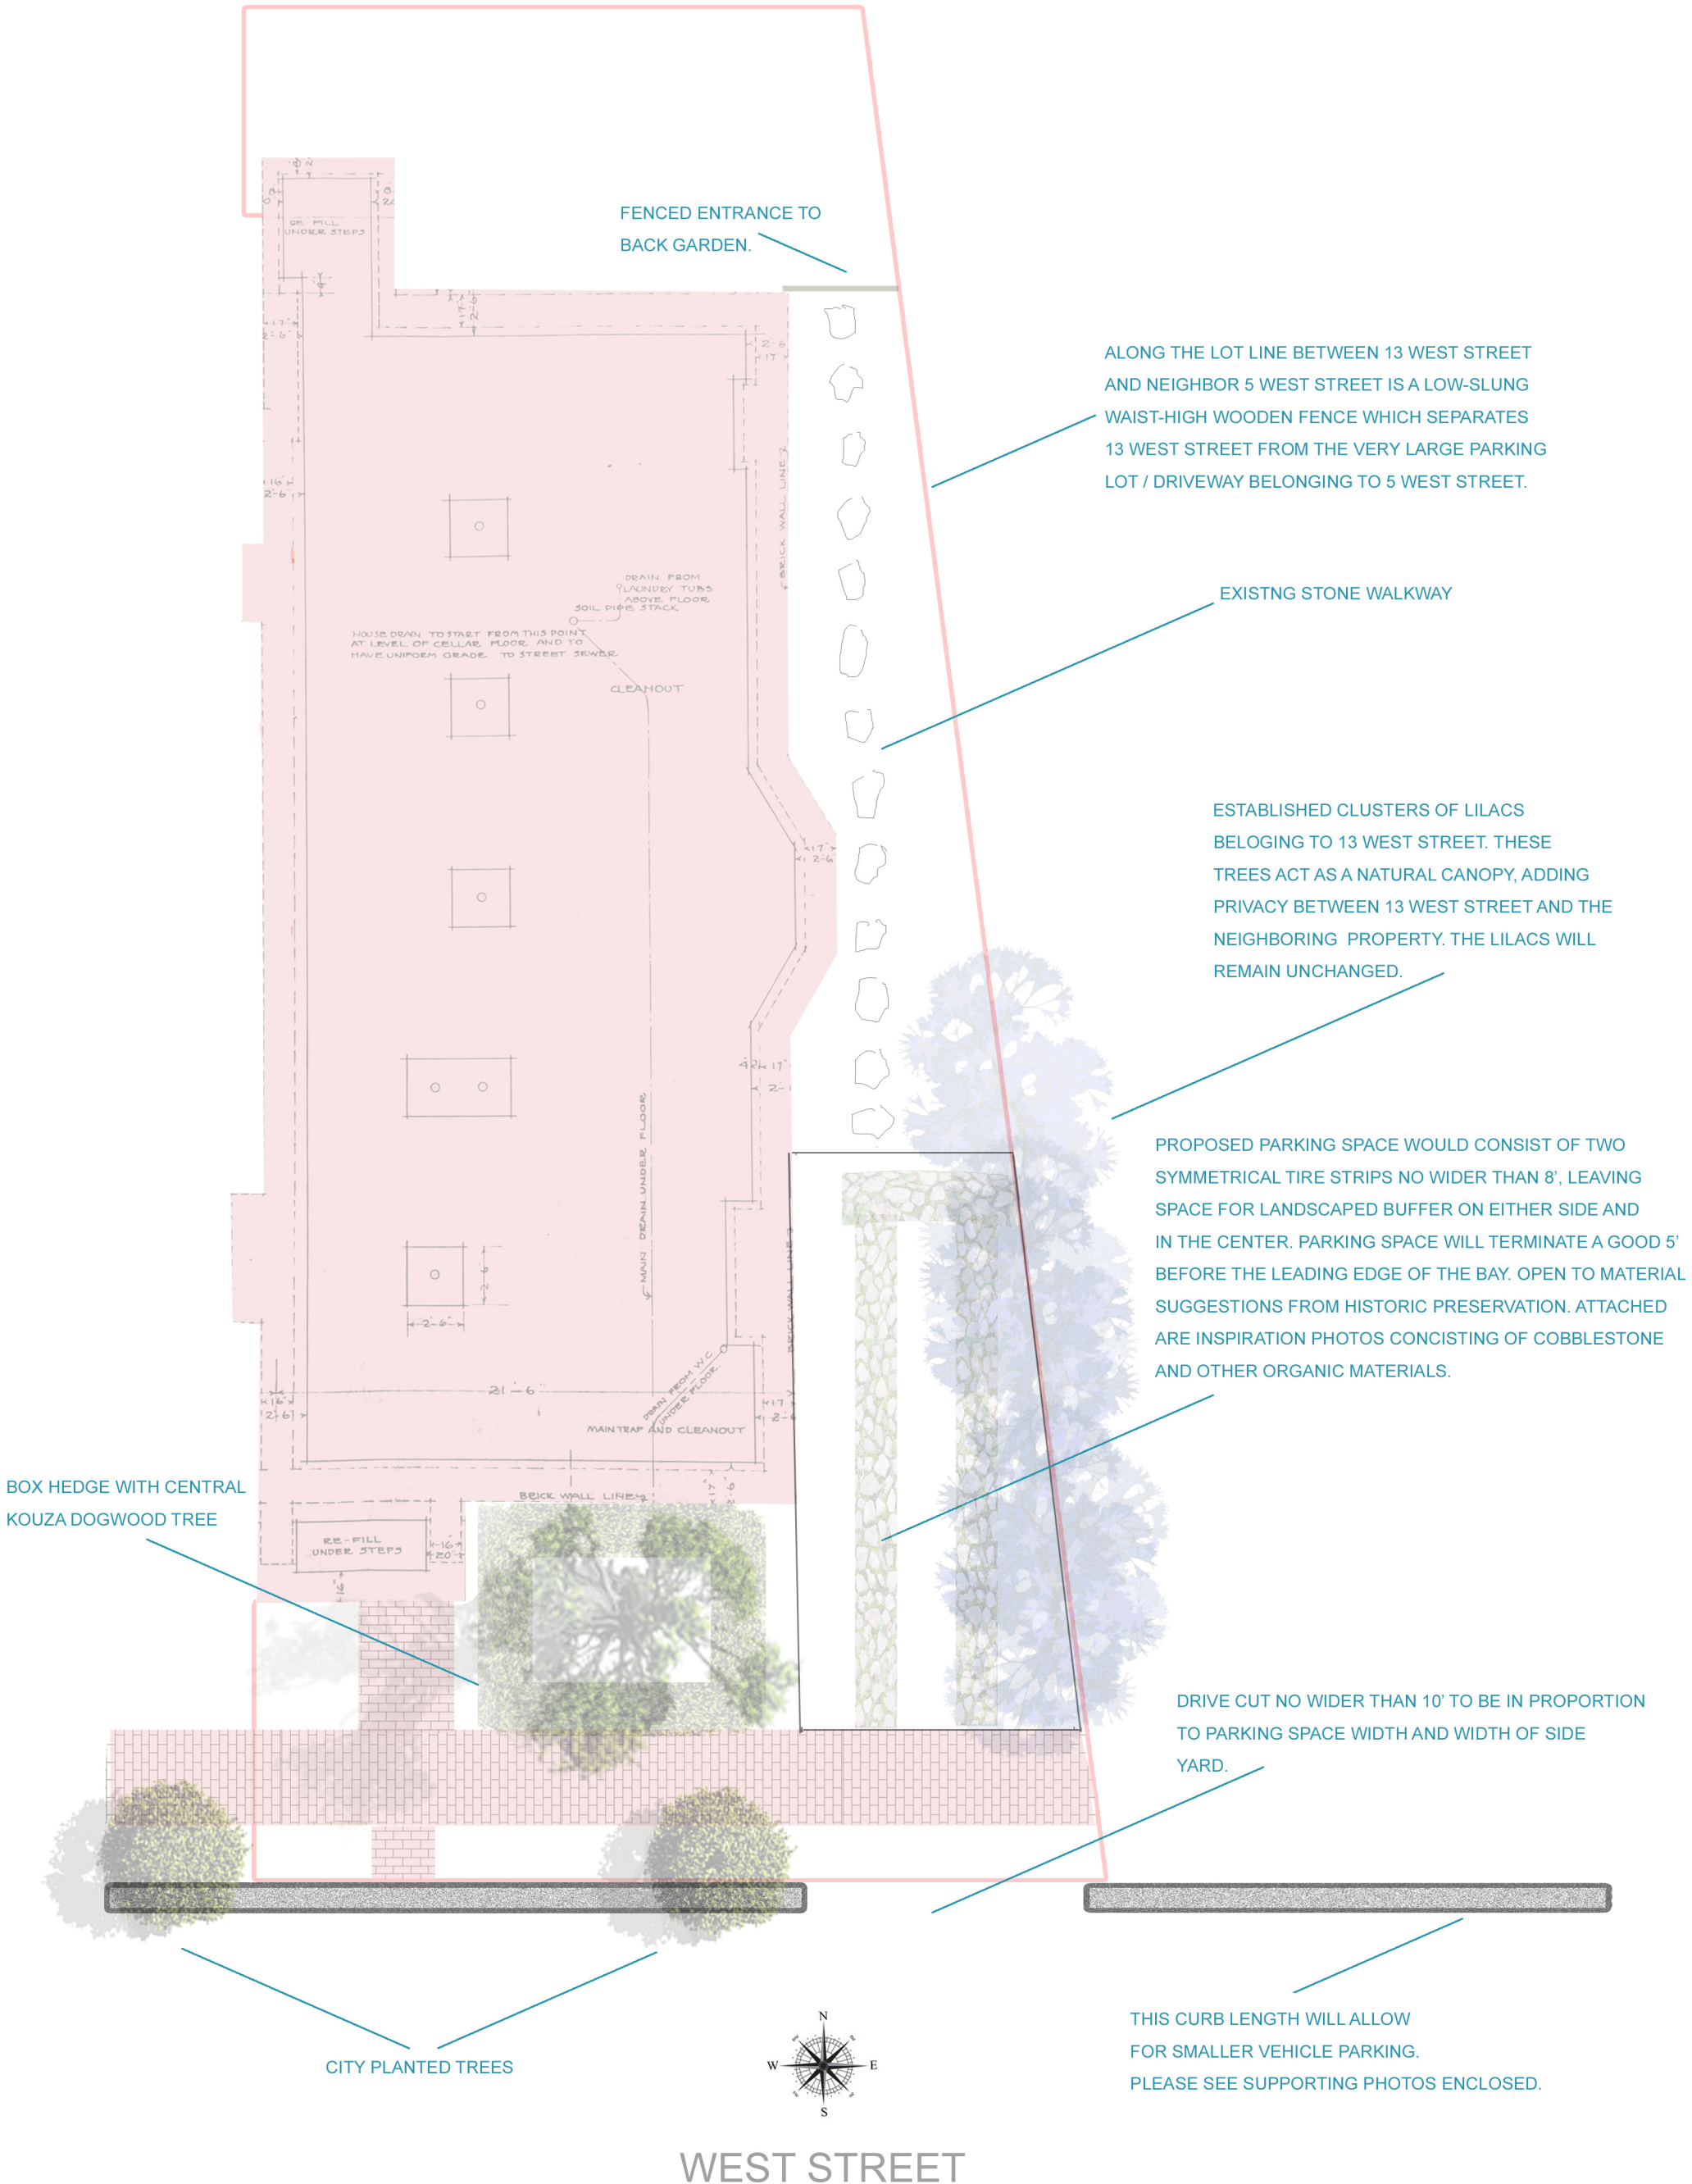

13 WEST STREET - COMPACT CAR PARKING PROPOSAL

OVERVIEW AS SEEN FROM ABOVE - MEASUREMENTS

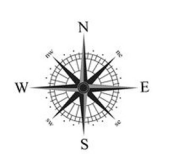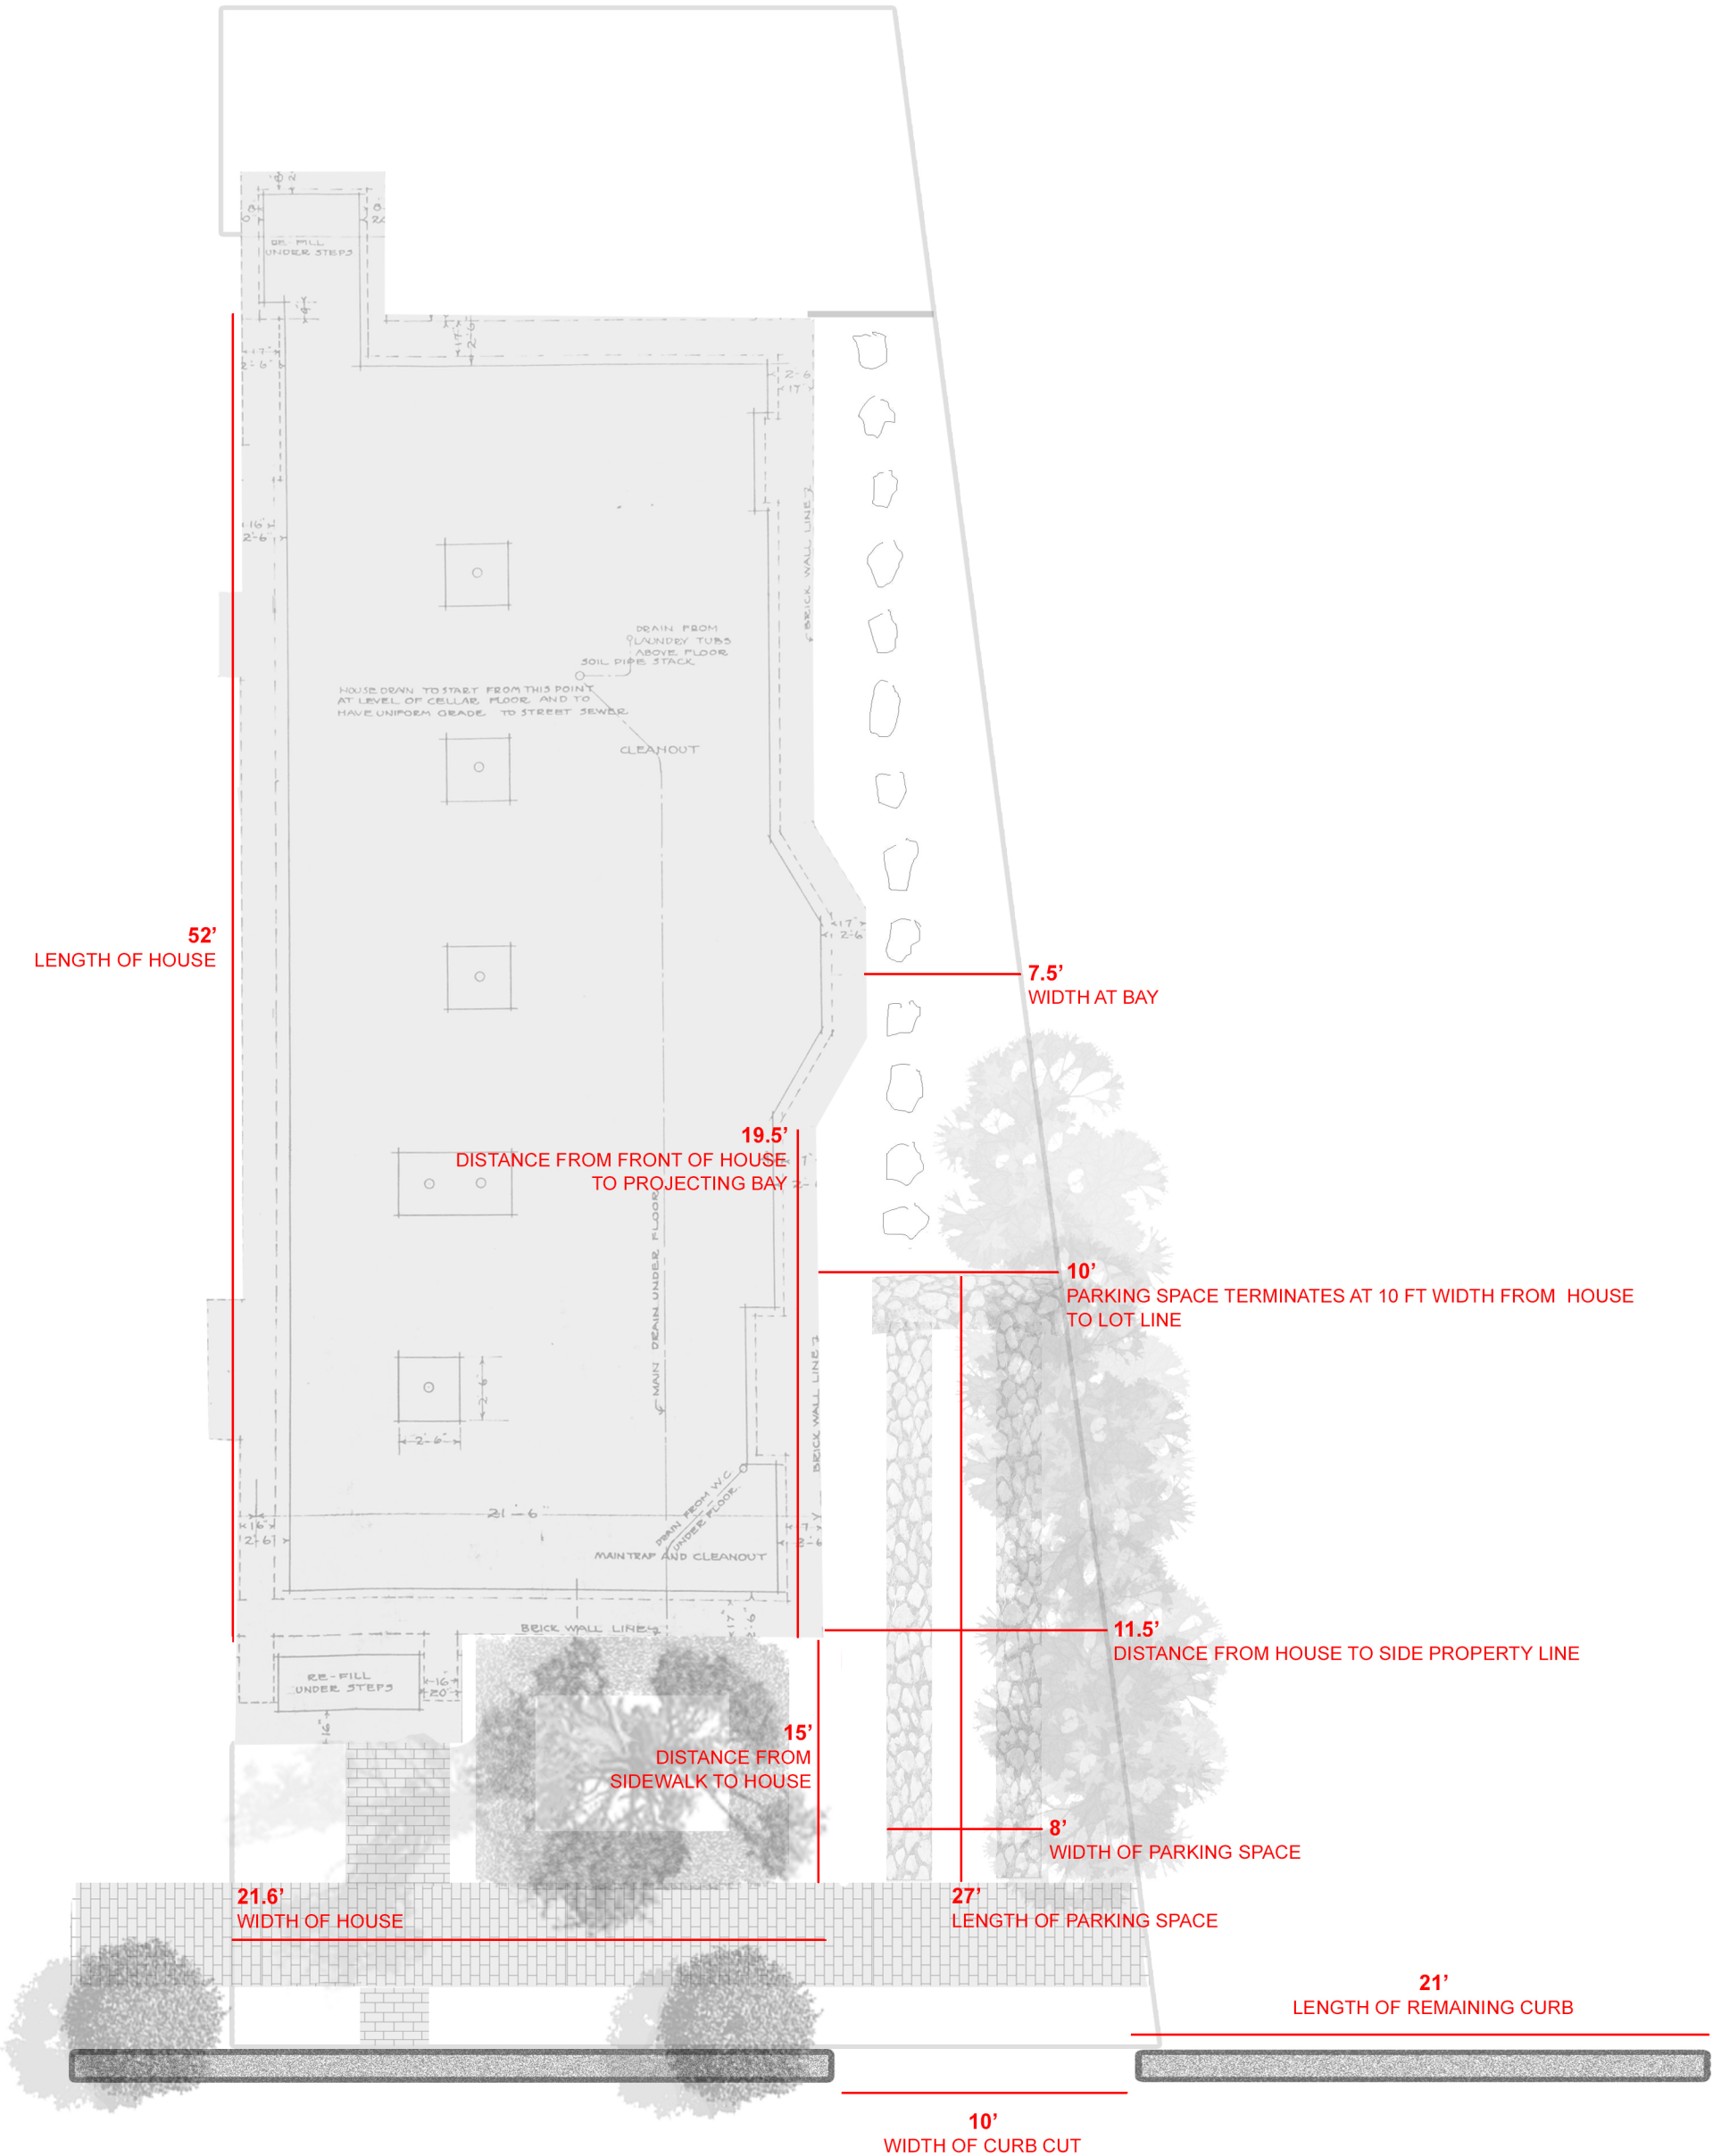

WEST STREET

