




1	EXTERIOR WALL SECTION
	SCALE: 3/4" = 1' - 0"

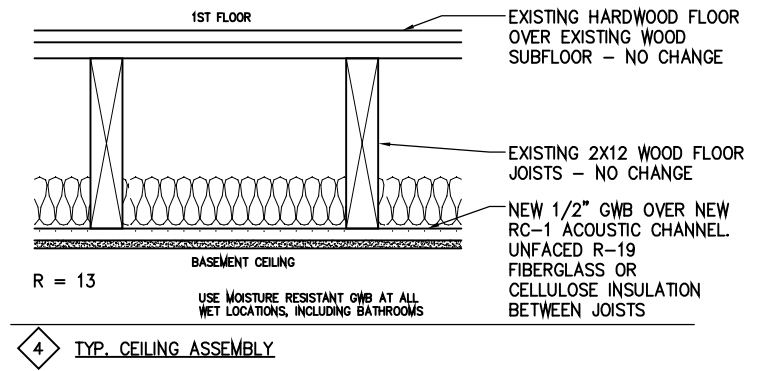


4 TYP. CEILING ASSEMBLY

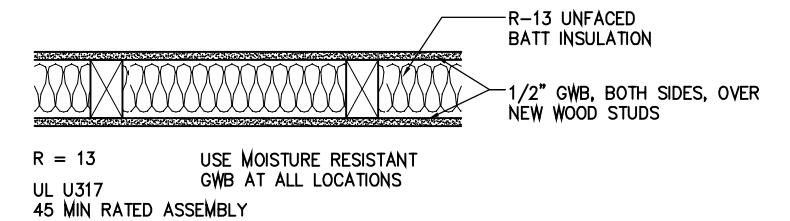

3 TYP. INTERIOR WALL

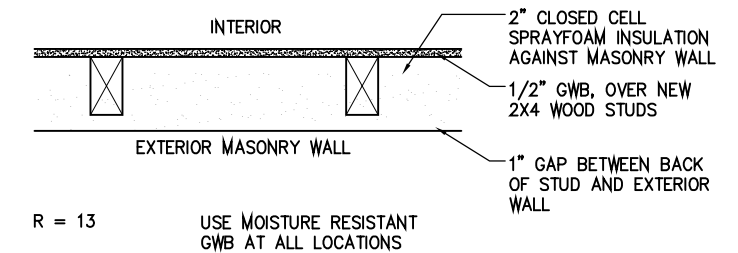

2 TYPICAL EXTERIOR WALL ASSEMBLY

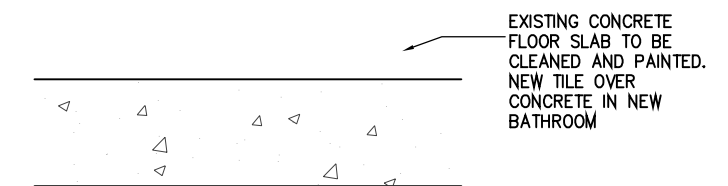

1 TYPICAL FLOOR ASSEMBLY

1	ASSEMBLIES
	SCALE: 1" = 1' - 0"

EXTERIOR WALL SECTION AND ASSEMBLY SCHEDULE