
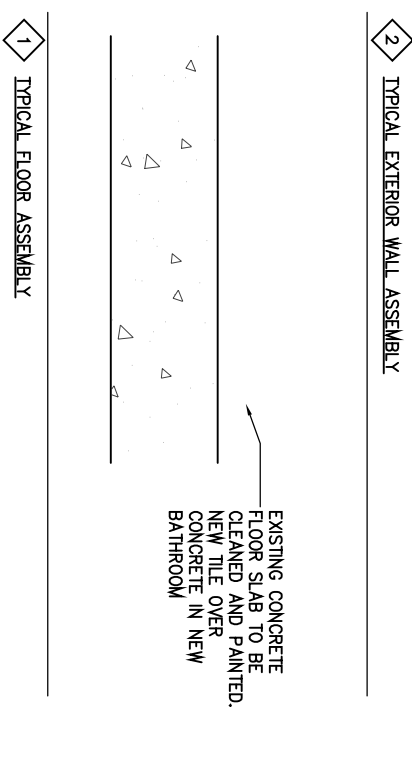
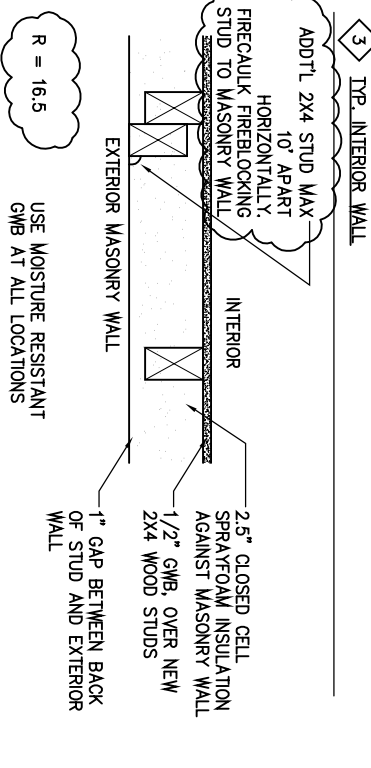
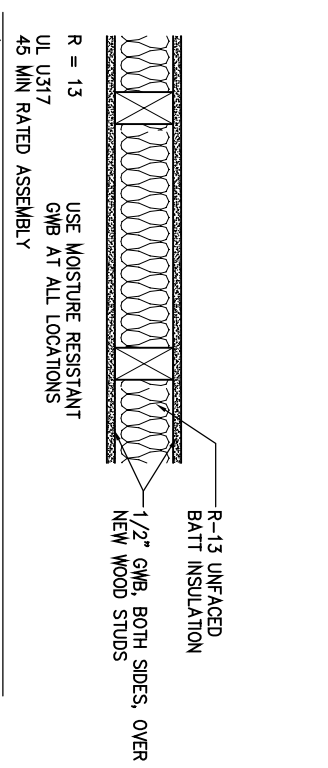


1	EXTERIOR WALL SECTION
SCALE: 3/4" = 1' - 0"	

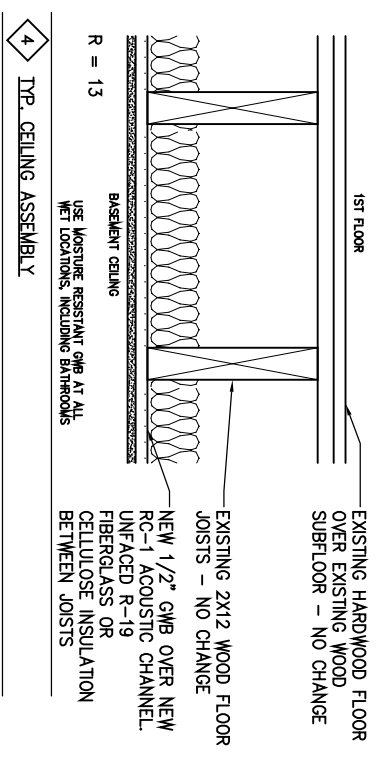

1	ASSEMBLIES
SCALE: 1" = 1' - 0"	

EXTERIOR WALL SECTION AND ASSEMBLY SCHEDULE