


- ① ~~###~~ 1-Hour Rated Demising Wall
Non-Load Bearing
2x4 or 2x6 Wood Studs 16" O.C. maximum with
5/8" Type X Gyp. Bd. both sides
- ② ~~###~~ 1-Rated Demising Wall - Existing Door Infill*
Non-Load Bearing
2x4 or 2x6 Wood Studs 16" O.C. maximum with
5/8" Type X Gyp. Bd. both sides
- ③ ~~###~~ Partition Wall / Door Infill*
Non-Load Bearing
2x4 or 2x6 Wood Studs 16" O.C. maximum with
5/8" Type X Gyp. Bd. both sides

* Existing door casings to be removed with new Gyp Bd flush with existing lathe and plaster walls. Tape and sand flush.

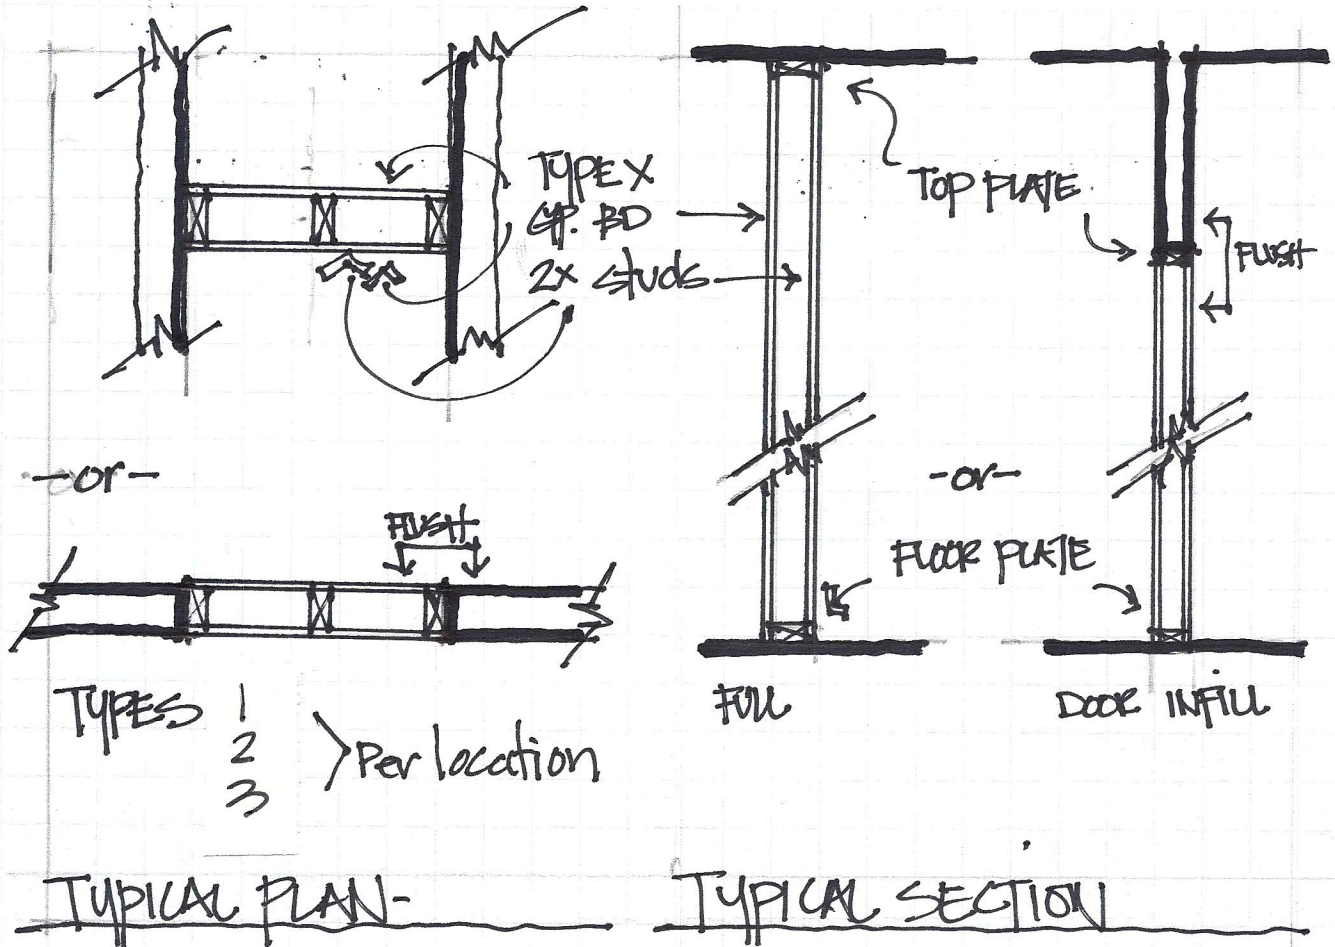

A 3.1 - WALL TYPES / SECTIONS