

WEST STREET

Monty Hogen
450-4013

montyhogen@gmail.com

(2) A - 44 x 70
(4) A1 - 30 x 70 } FRONT BAY

(2) B - 44 x 70
(4) B1 - 24 x 70 } DRIVE SIDE BAY

(2) C - 40 x 70 * (2) Bedrooms
(4) C1 - 24 x 70 } BLYTH BAY

(12) D - 34 x 70 - COMMON WINDOW
* (4) Bedrooms


(2) E - 24 x 70

(2) F - 24 x 36 - BATHROOM

(2) G - 24 x 70 - BATHROOM

(1) H - 30 x 40 - over stained glass

(2) I - 30 x 30 - Attic dormers

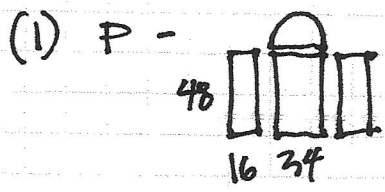

Palladian window (2) 16 x 48

(1) 34 x 48

(1) 34 x 17 - radial

WEST STREET - WINDOW SIZES

1) - Proposed work - new storms, repair existing,
note: all bedroom windows exceed egress req.

2) - (4) Bedrooms type D

3) - (2) Bedrooms type C

A 3.2 - EXISTING WINDOW SIZES