


EXISTING
UNIT 2
(1954 C.O.D.)
498 sf.

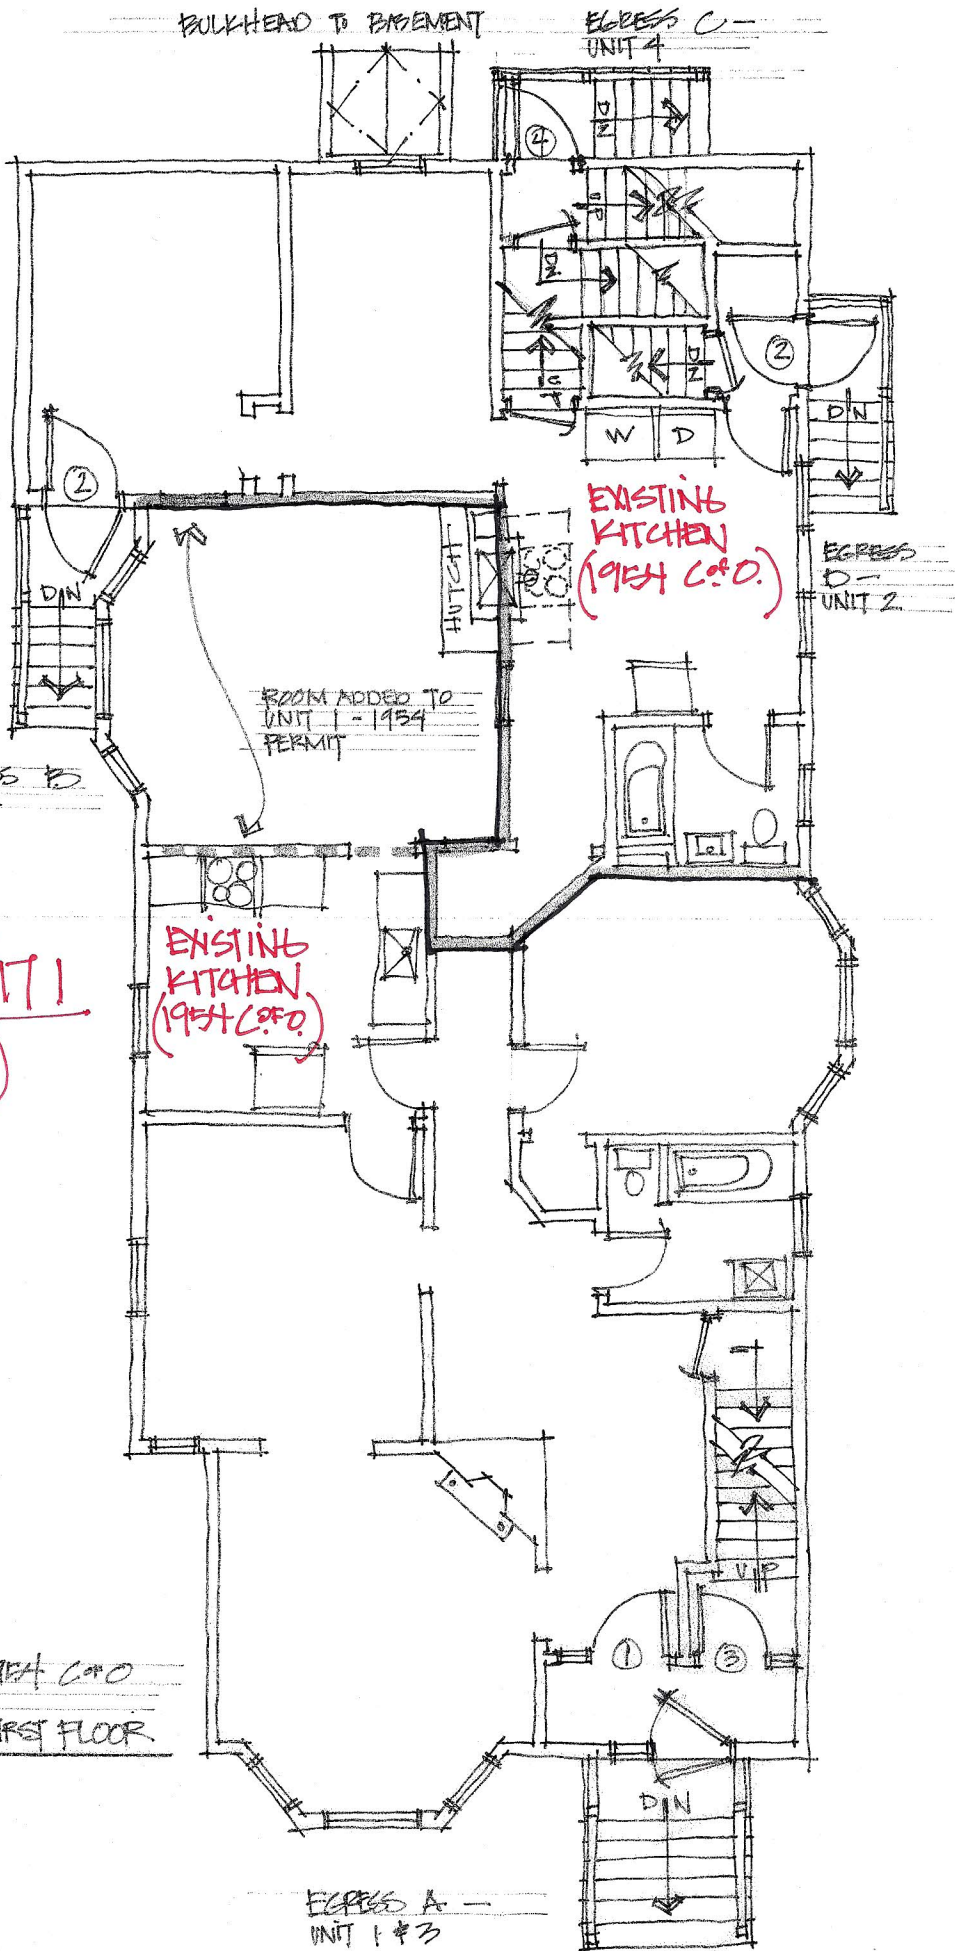

EXISTING UNIT 1
(1954 C.O.D.)
1272 sf.

EXISTING - 1954 C.O.D.
5 WEST - FIRST FLOOR
1/8" = 1'-0"

LS | . |

EGRESS A -
UNIT 1 #3