


* ATTIC NOT TO BE USED AS HABITABLE SPACE.
 ACCESSIBLE BY NEW 1 HR RATED DOORS AT BOTTOM OF EXISTING STAIRS.
 DEAD BOLT HARDWARE ONLY.

OWNER ACCESS ONLY.

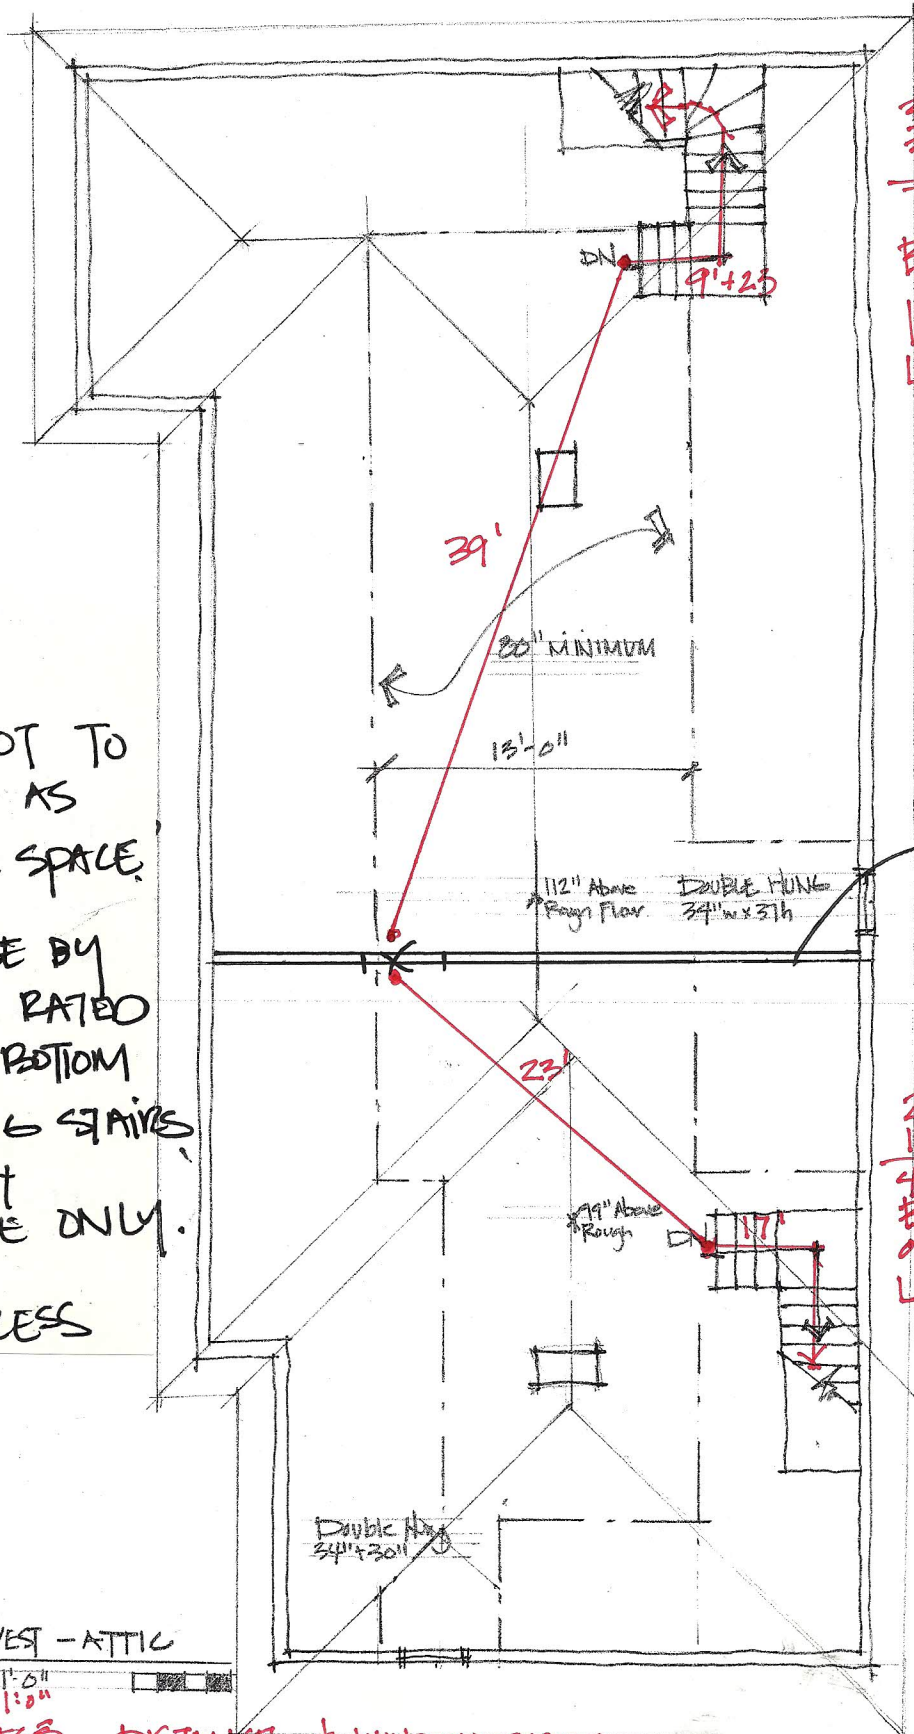

32
 39
 71' TO
 BOTTOM OF
 1ST FLOOR
 LANDING

EXISTING
 BENDBOARD
 PARTITION TO
 REMAIN.

23
 17
 40' TO
 BOTTOM
 OF 2ND FLOOR
 LANDING

WEST - ATTIC

1/4" = 1'-0"
 1/8" = 1'-0"

EXPRESS - DISTANCE & WINDOW SIZES

LS 2.3