


3RD FLOOR REAR HALL, UNIT 3  
 LAVATORY, STAIRWELL & LANDING

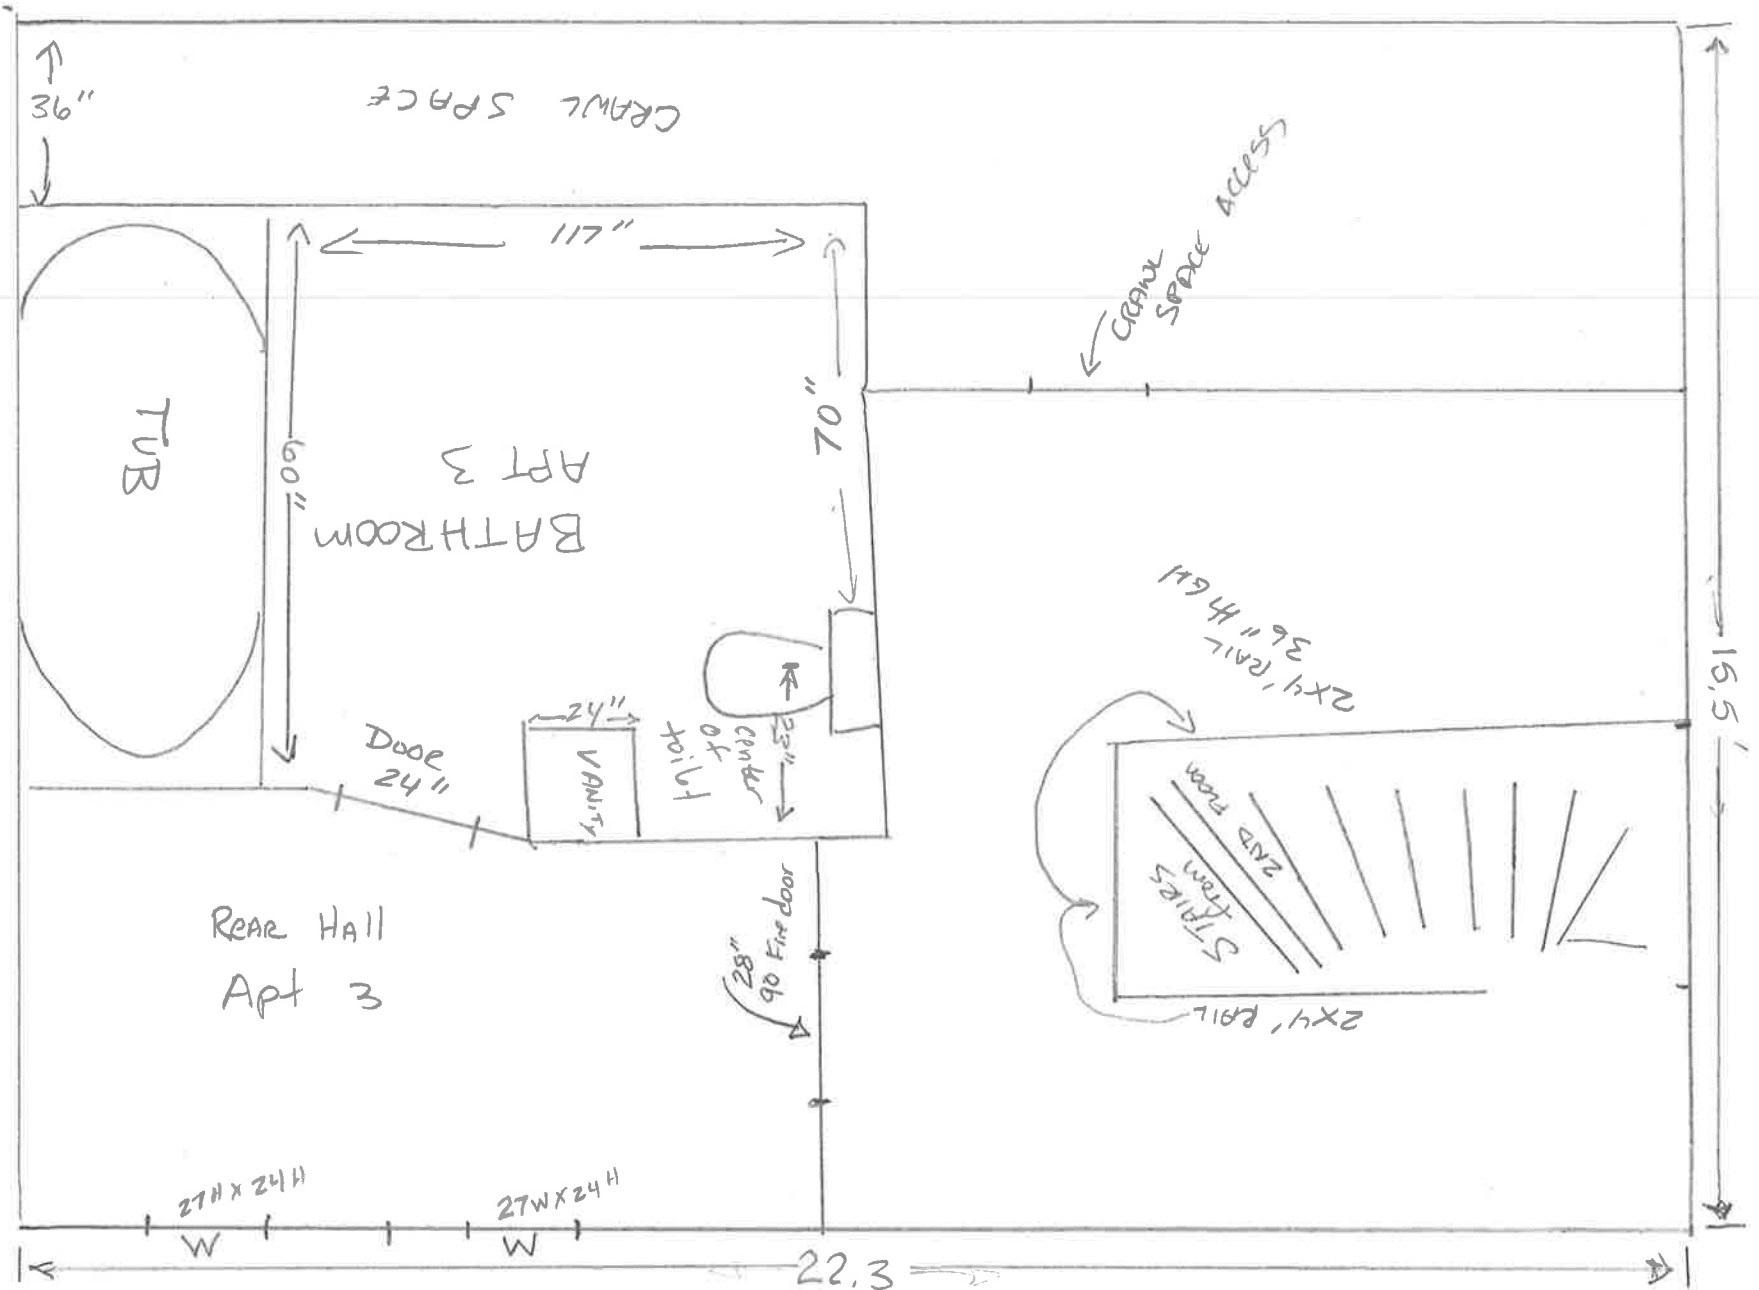

NOT TO SCALE


NOT TO SCALE




236 BRACKETT 3RD FLOOR UNIT 3

MAY NEED TO CONVERT TO ORISEMENT  
ACTUAL OPENING IS 26.75 x 21 or 4.23 sq ft.

First floor 236 BRACKETT ST.

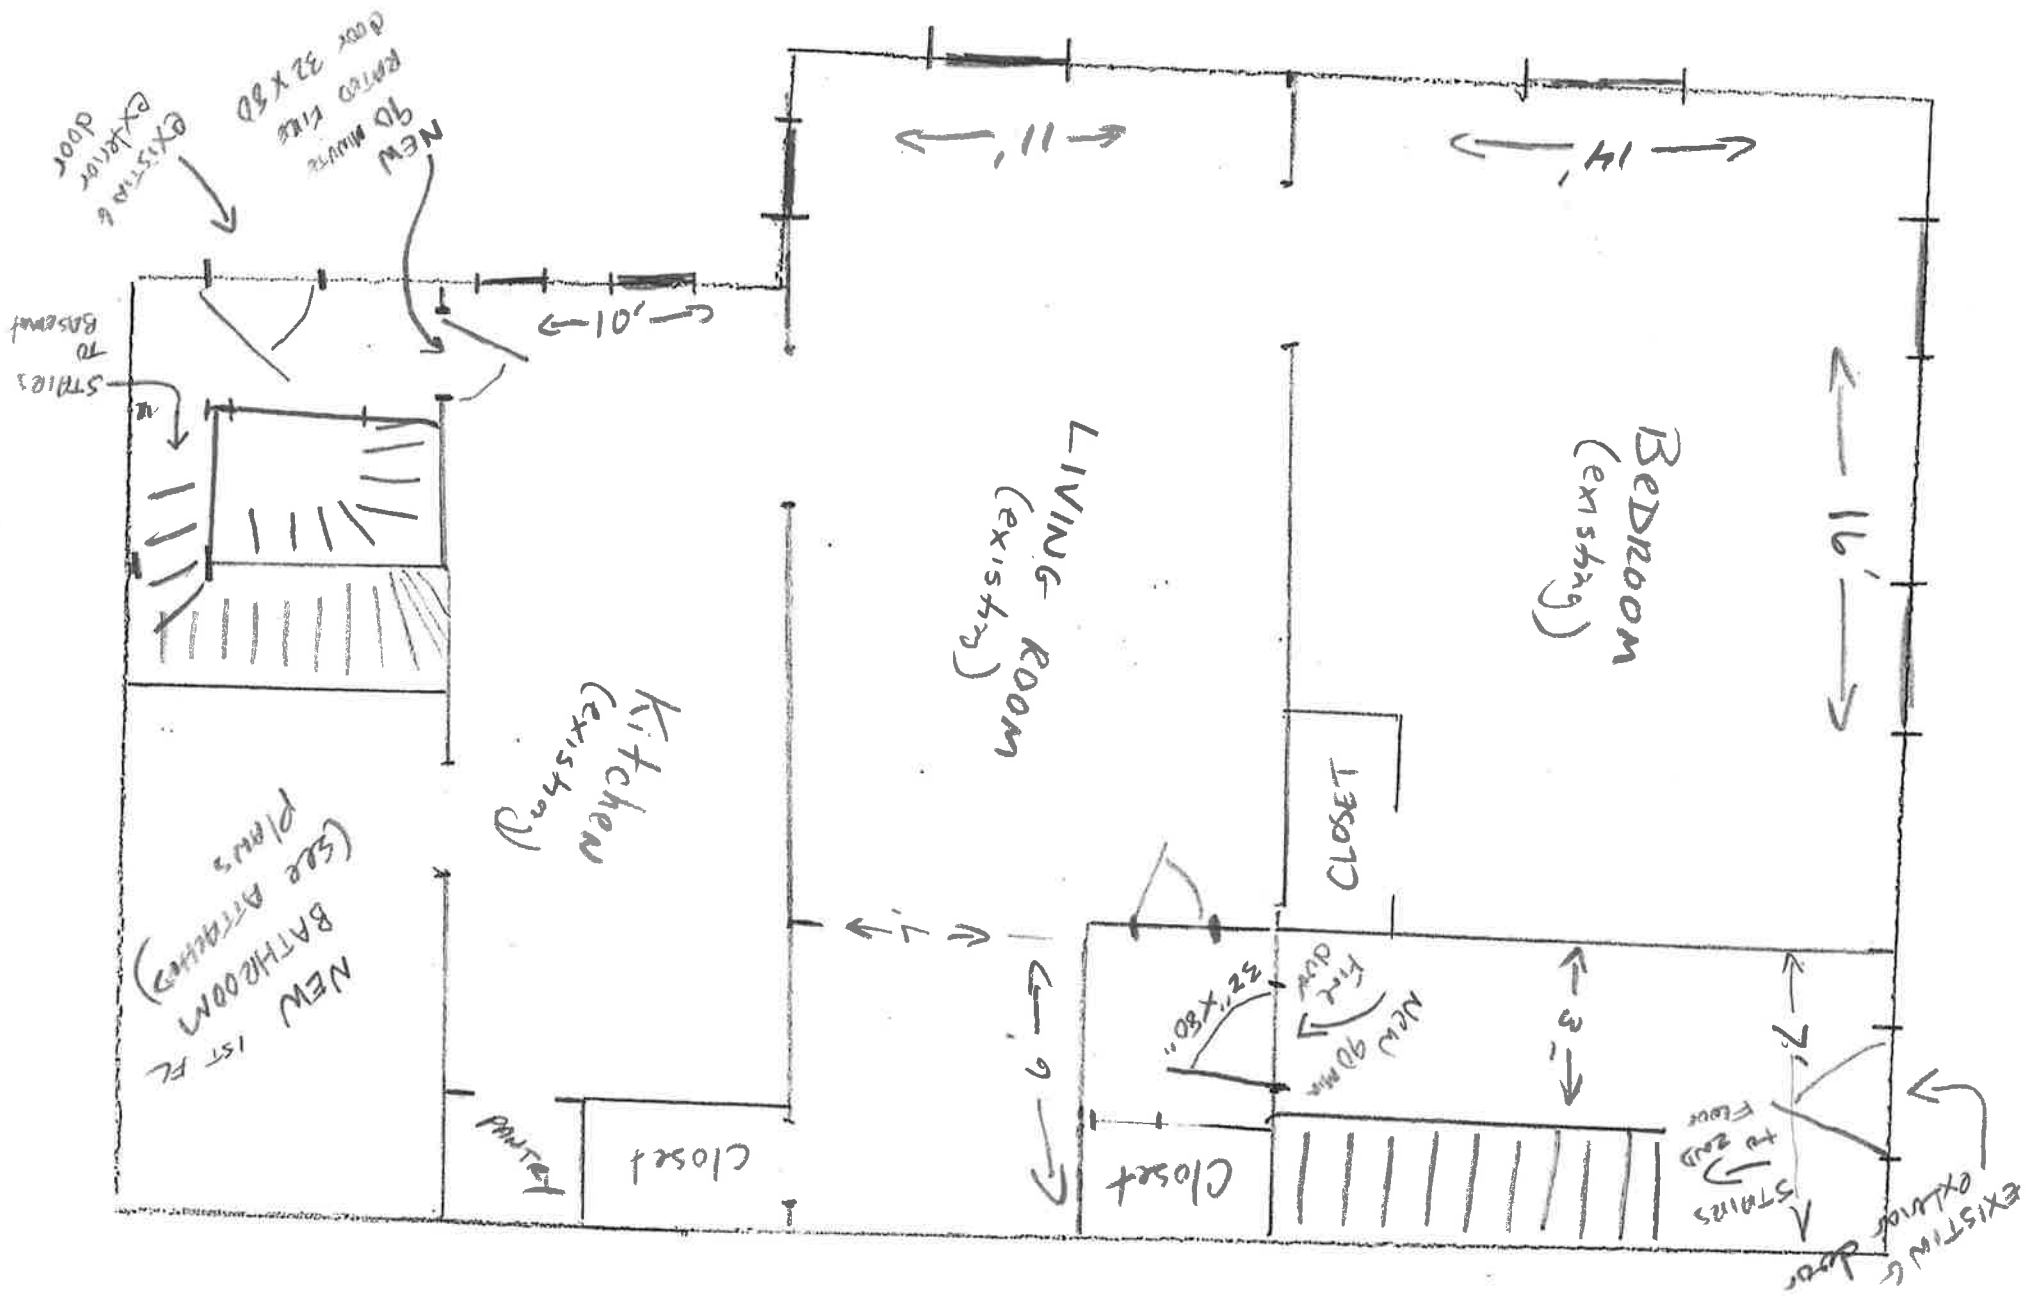

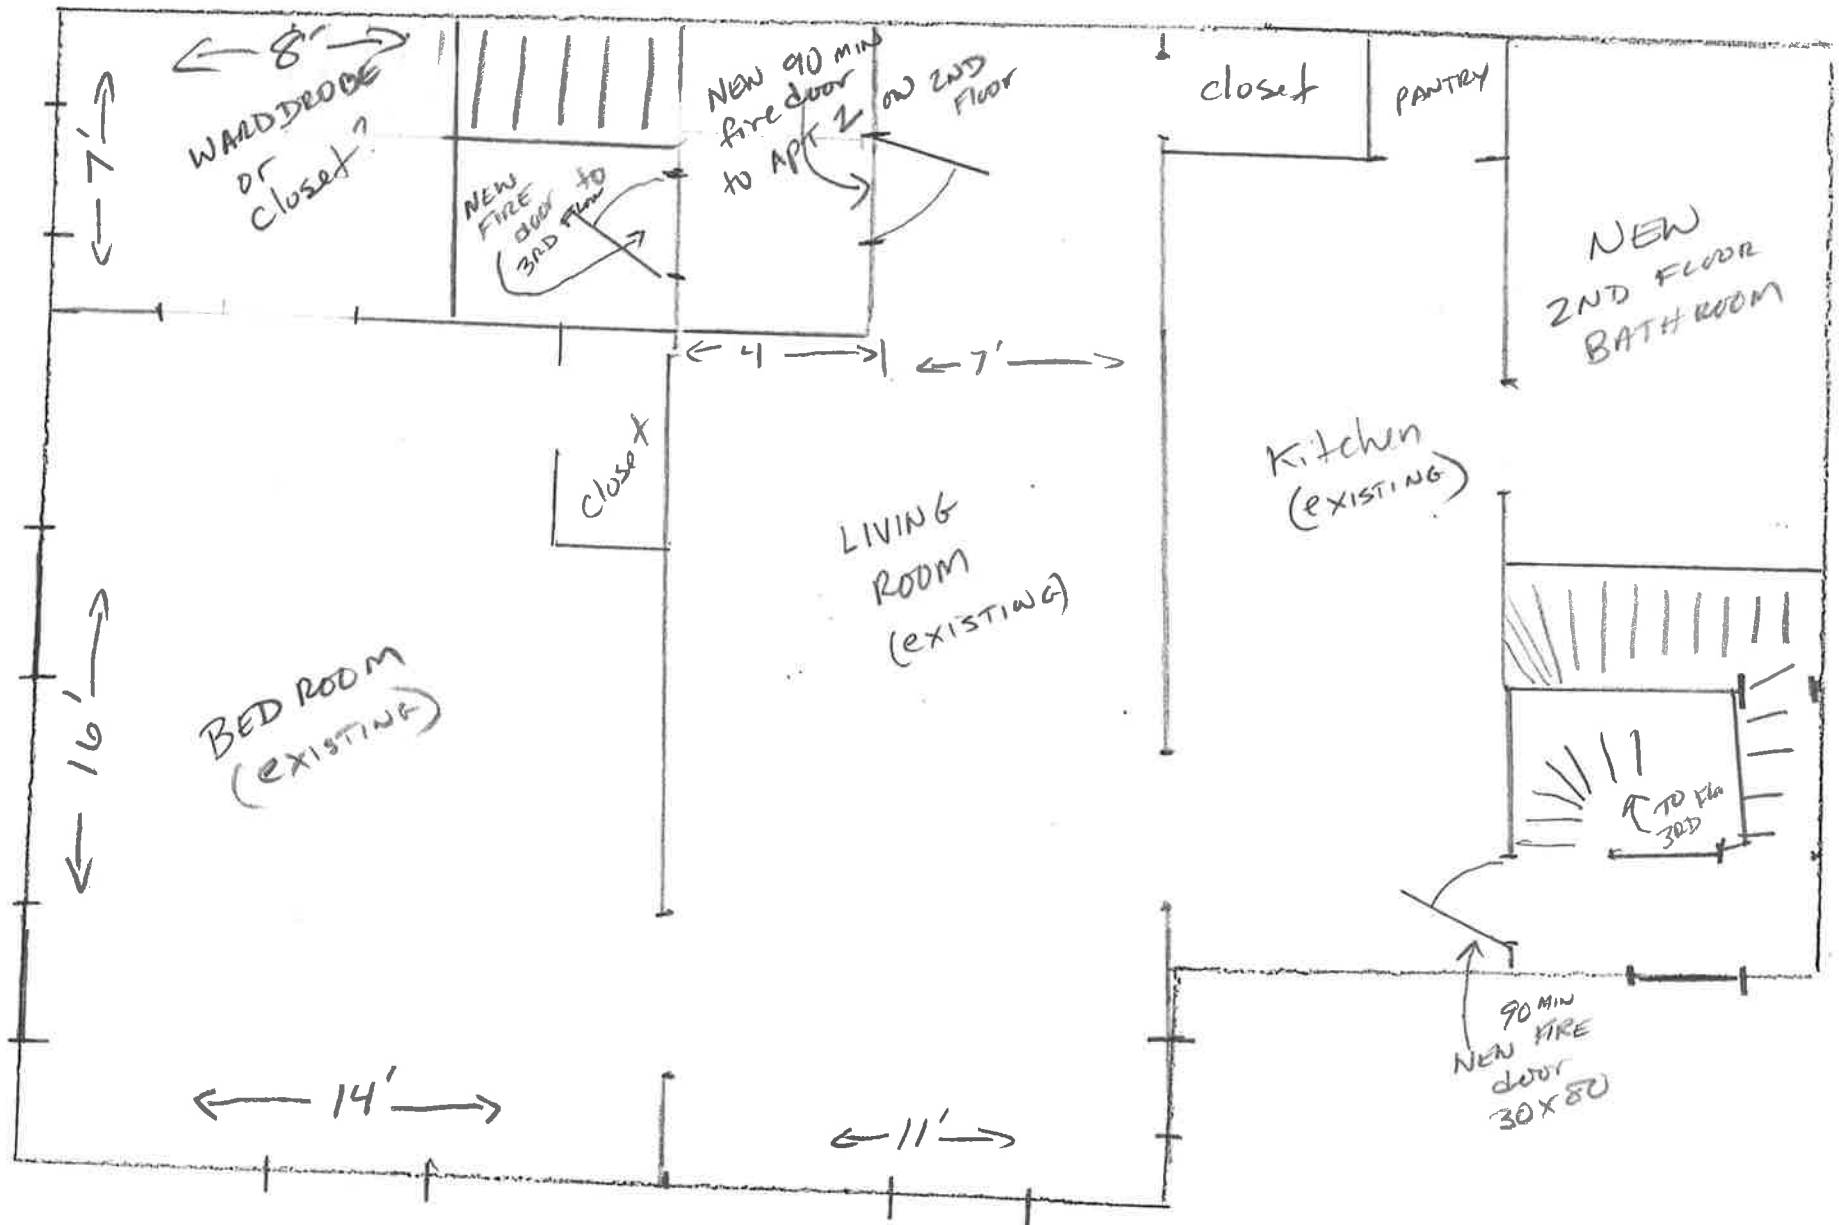

2ND FLOOR 236 BRACKETT ST