


1st Floor

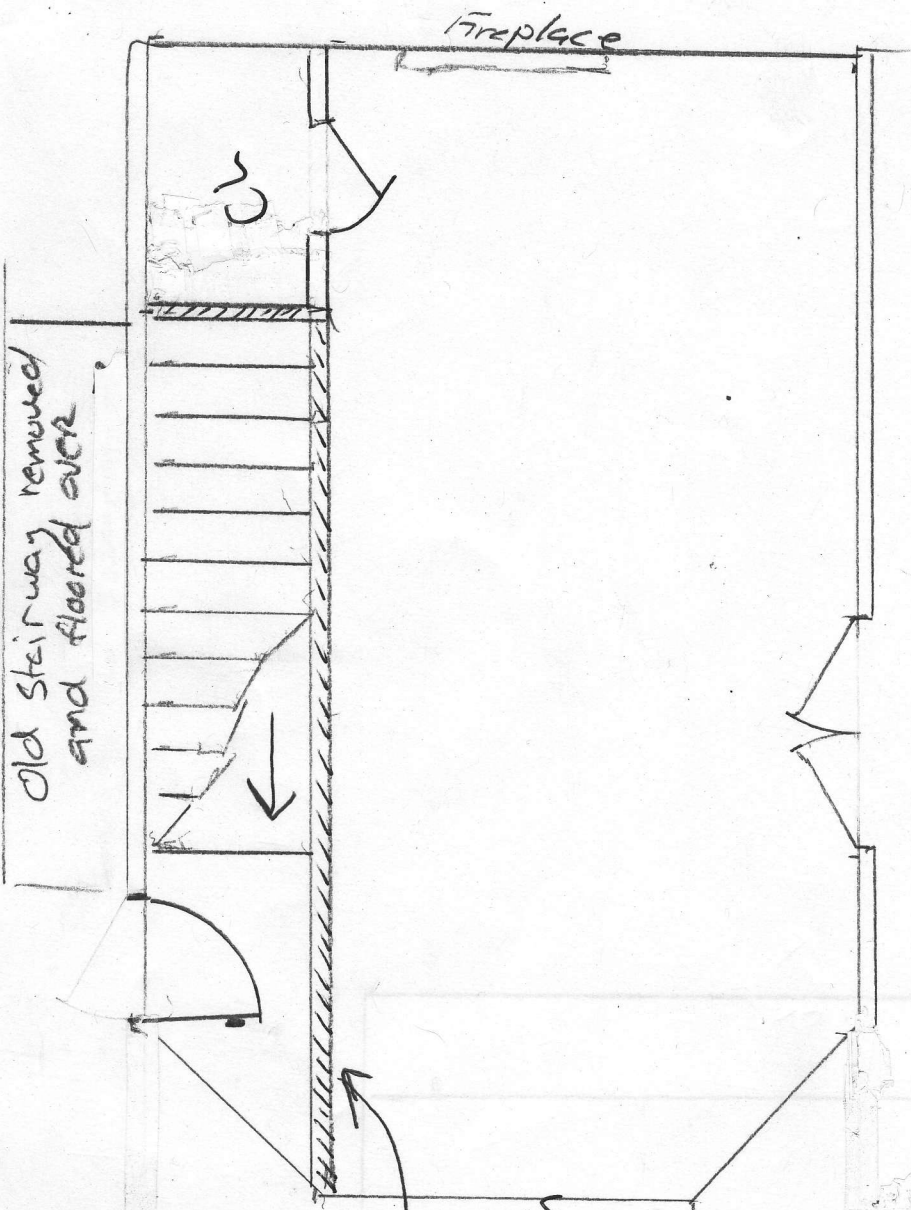

- New Wall
- 2x4 Constr.
  - Non bearing
  - 5/8 Firecode sheetrock either side
  - W/ R11 Sound Insulation