



DETAIL OF HALF WALL

SCALE: 3" = 1'-0"

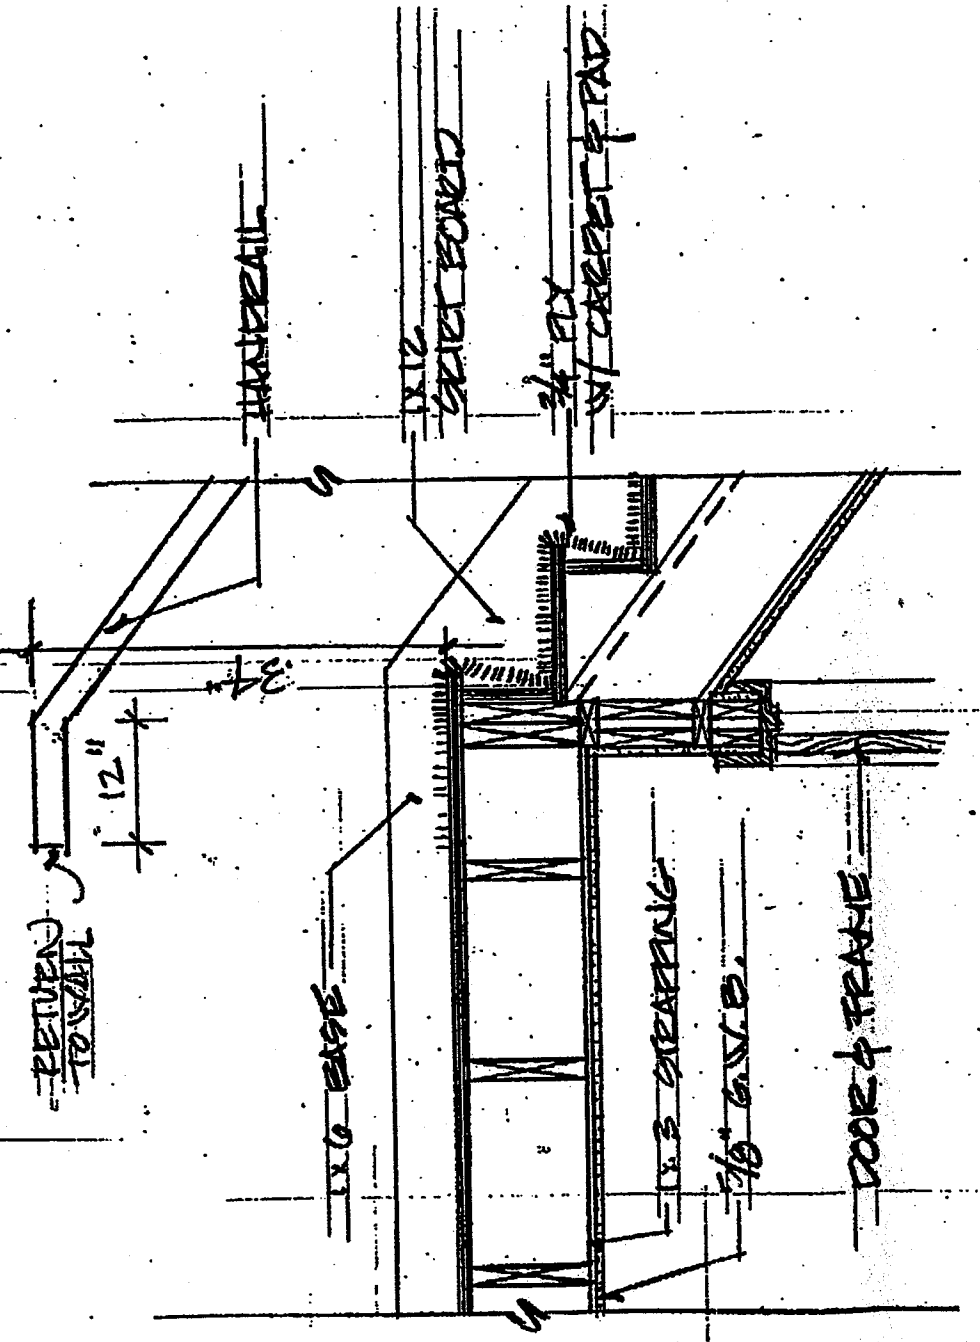

STAIR & LANDING SECTION

SCALE: 3/4" = 1'-0"

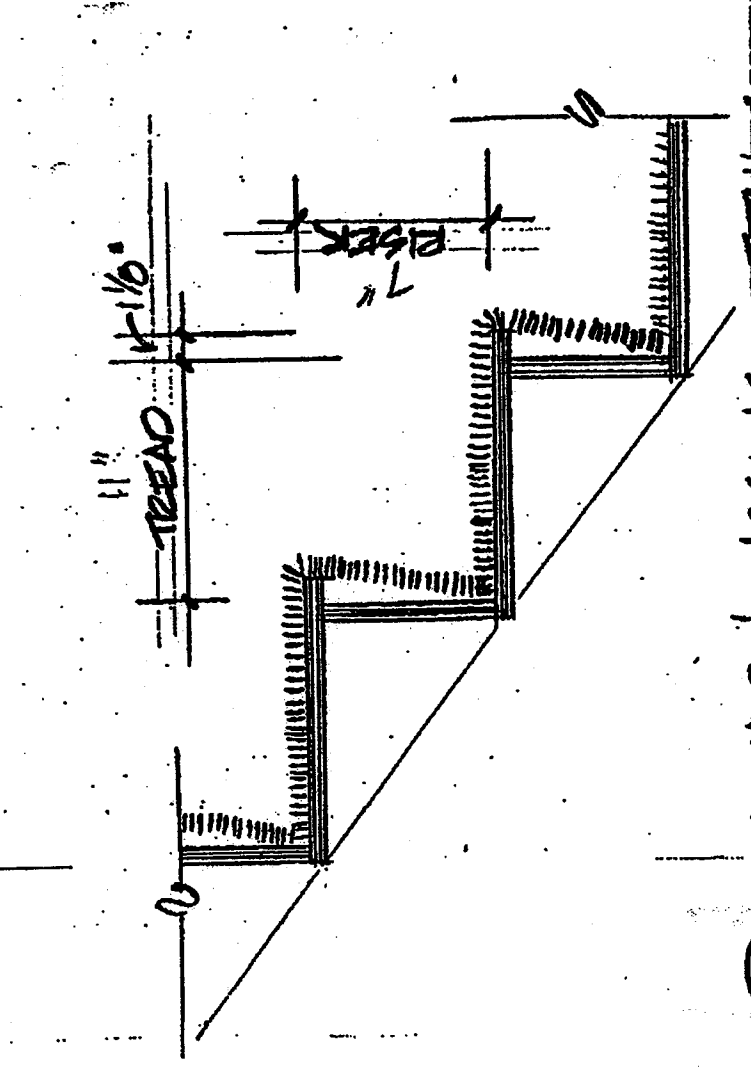

TREAD & NOSING DETAIL

SCALE: 1/2" = 1'-0"

BAKER
RESIDENCE
14 BLYTH CT.
PORTLAND, ME.