

2x12 RAFTER
 CLOSED CELL R-28 4.25"
 SPRAY FOAM INS.: PLUS R-21 BATT
 DIMENSIONED "HOT ROOF" APPL.

30 YR. AREA.
 ASPHALT SHINGLES
 #15# 5/8" PLY W/ APPLICATORS BEHIND FOR FLEET 26" #15 FELT NAILS 2-6" O.C. CELOTEX ALL STEEPER WASTES

TRIP EDGE

1/2" STRAPPING
 5/8" G.N.B.C. (VARIES)
 SECOND FLOOR
 1 1/2" SHEET WALL

3/4" FLOORING OVER 1/2" PLY

1 1/4" TJI JOISTS (VARIES: SEE STRUCT.)

1/2" STRAPPING
 3/4" G.N.B.C. (VARIES)

FIRST FLOOR
 8'-0" CLG.

3/4" FLOORING OVER 1/2" PLY

R-30 BATT
 1 1/4" TJI JOISTS (VARIES: SEE STRUCT.)

1/2" STRAPPING
 3/4" G.N.B.C. (AS REQ.)

BASEMENT

10" CONC. WALL 8'-0" DIA

18" OVERHANG FRONT TO MATCH EXIST.

(SUBST. CEDAR CAPBOARDS)
 CEDAR CEDAR SHINGLES W/ 5" EXPOSURE

1/2" CDX PLYWOOD

BUILDING PAPER

5" OPEN CELL SPRAY FOAM INSULATION


(OR) UNFACED BATT R-3.5" R-2 1/2" WALL

2x6 STUD WALL

AS REQ.: WATER RESISTIBLE MEM

1/2" BLUENED INS. IN 2'-0" HORIZ. APPL.

PURO WALL APPLIED TO 12" BELOW GRADE

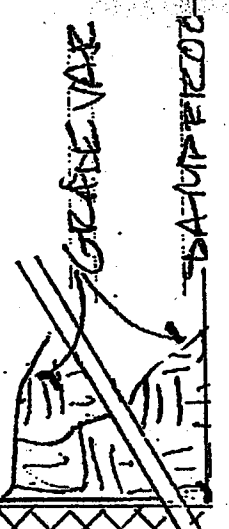

WALL SECTION
 BAKER
 RESIDENCE
 14 BLYTH CT.
 PORTLAND, ME.