


5

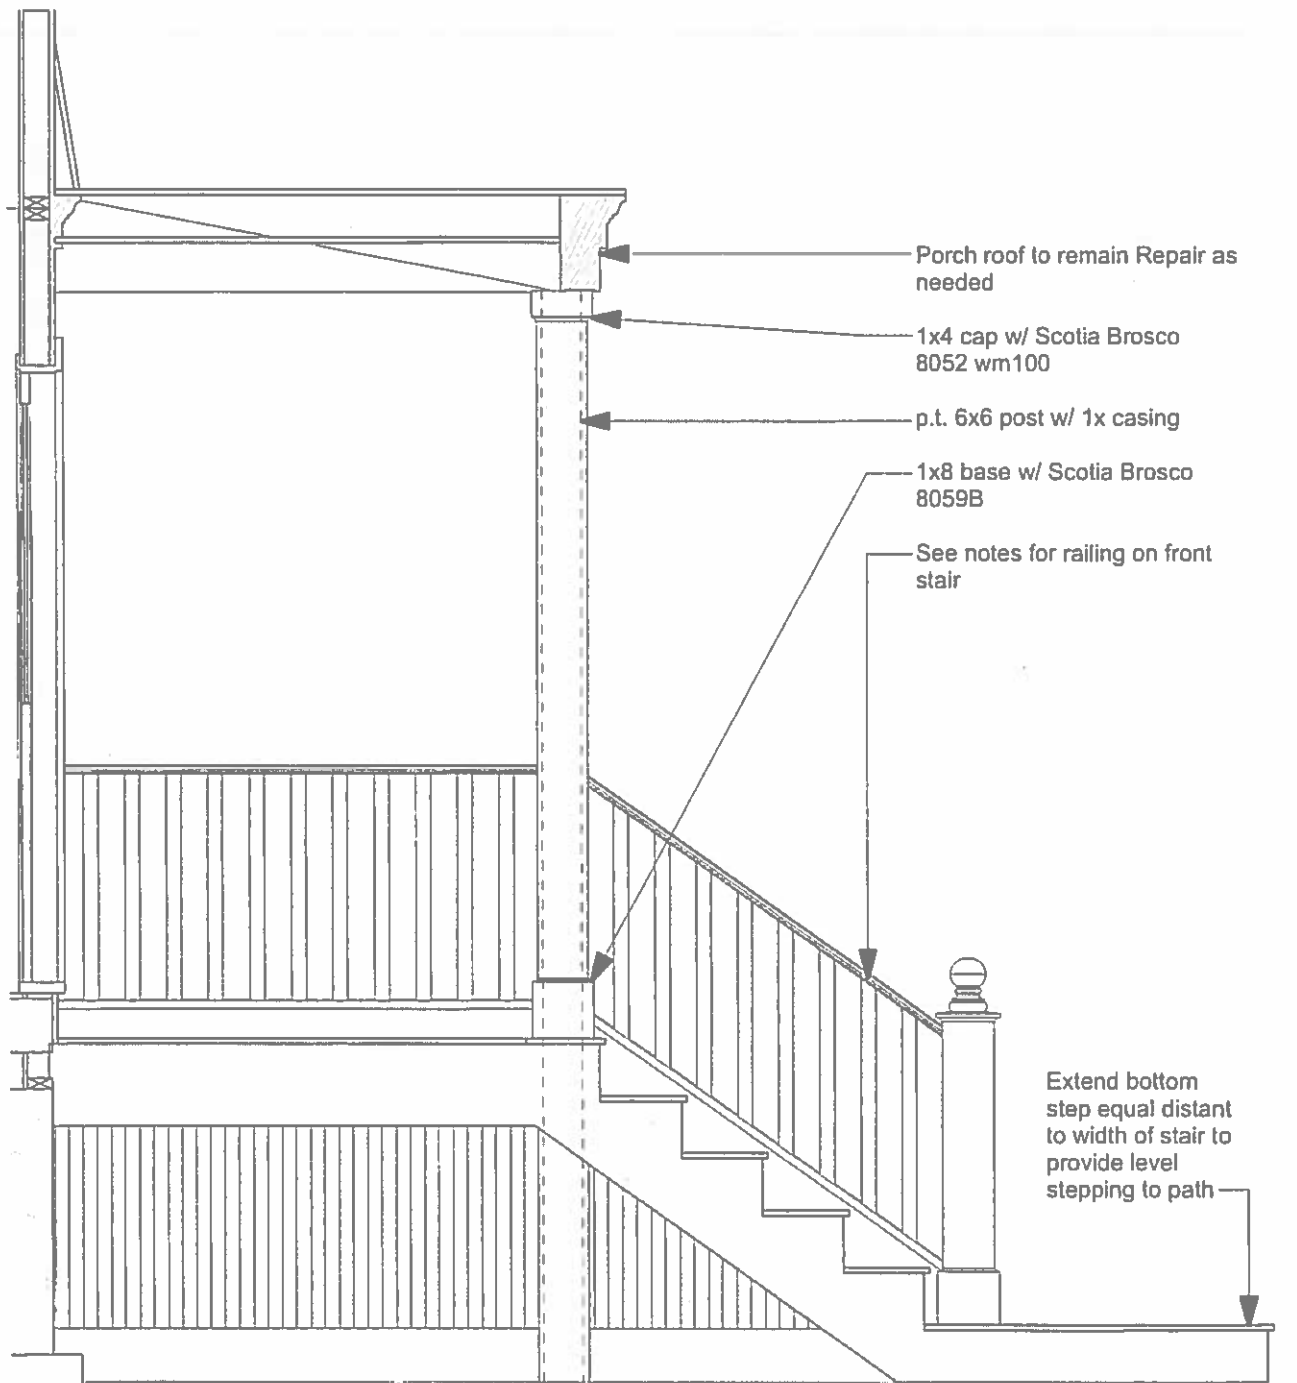

1

Side Stair Section

SCALE: 1/2" = 1'-0"

Side Porch & Stair

Date: 7/6/16

59 Pine Street
Portland Maine

Chris Herlihy
Design Services
(406)600-5069