
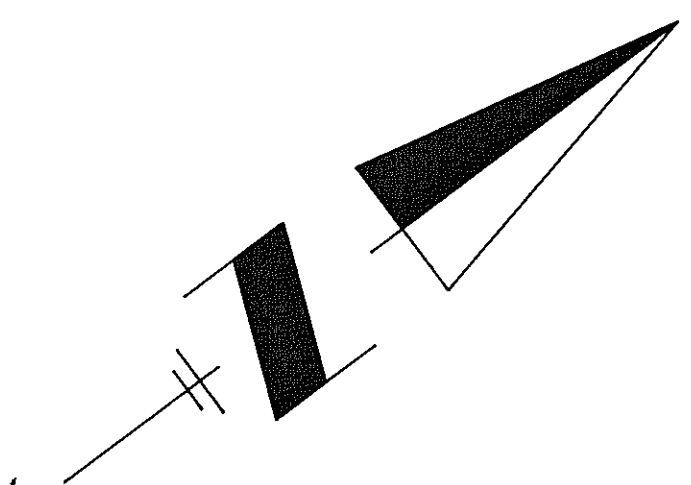


N/F
CHARLES C. ADAMS ESTATE


N/F
THOMAS A. COCROFT

N/f
ELLA M. WALKER

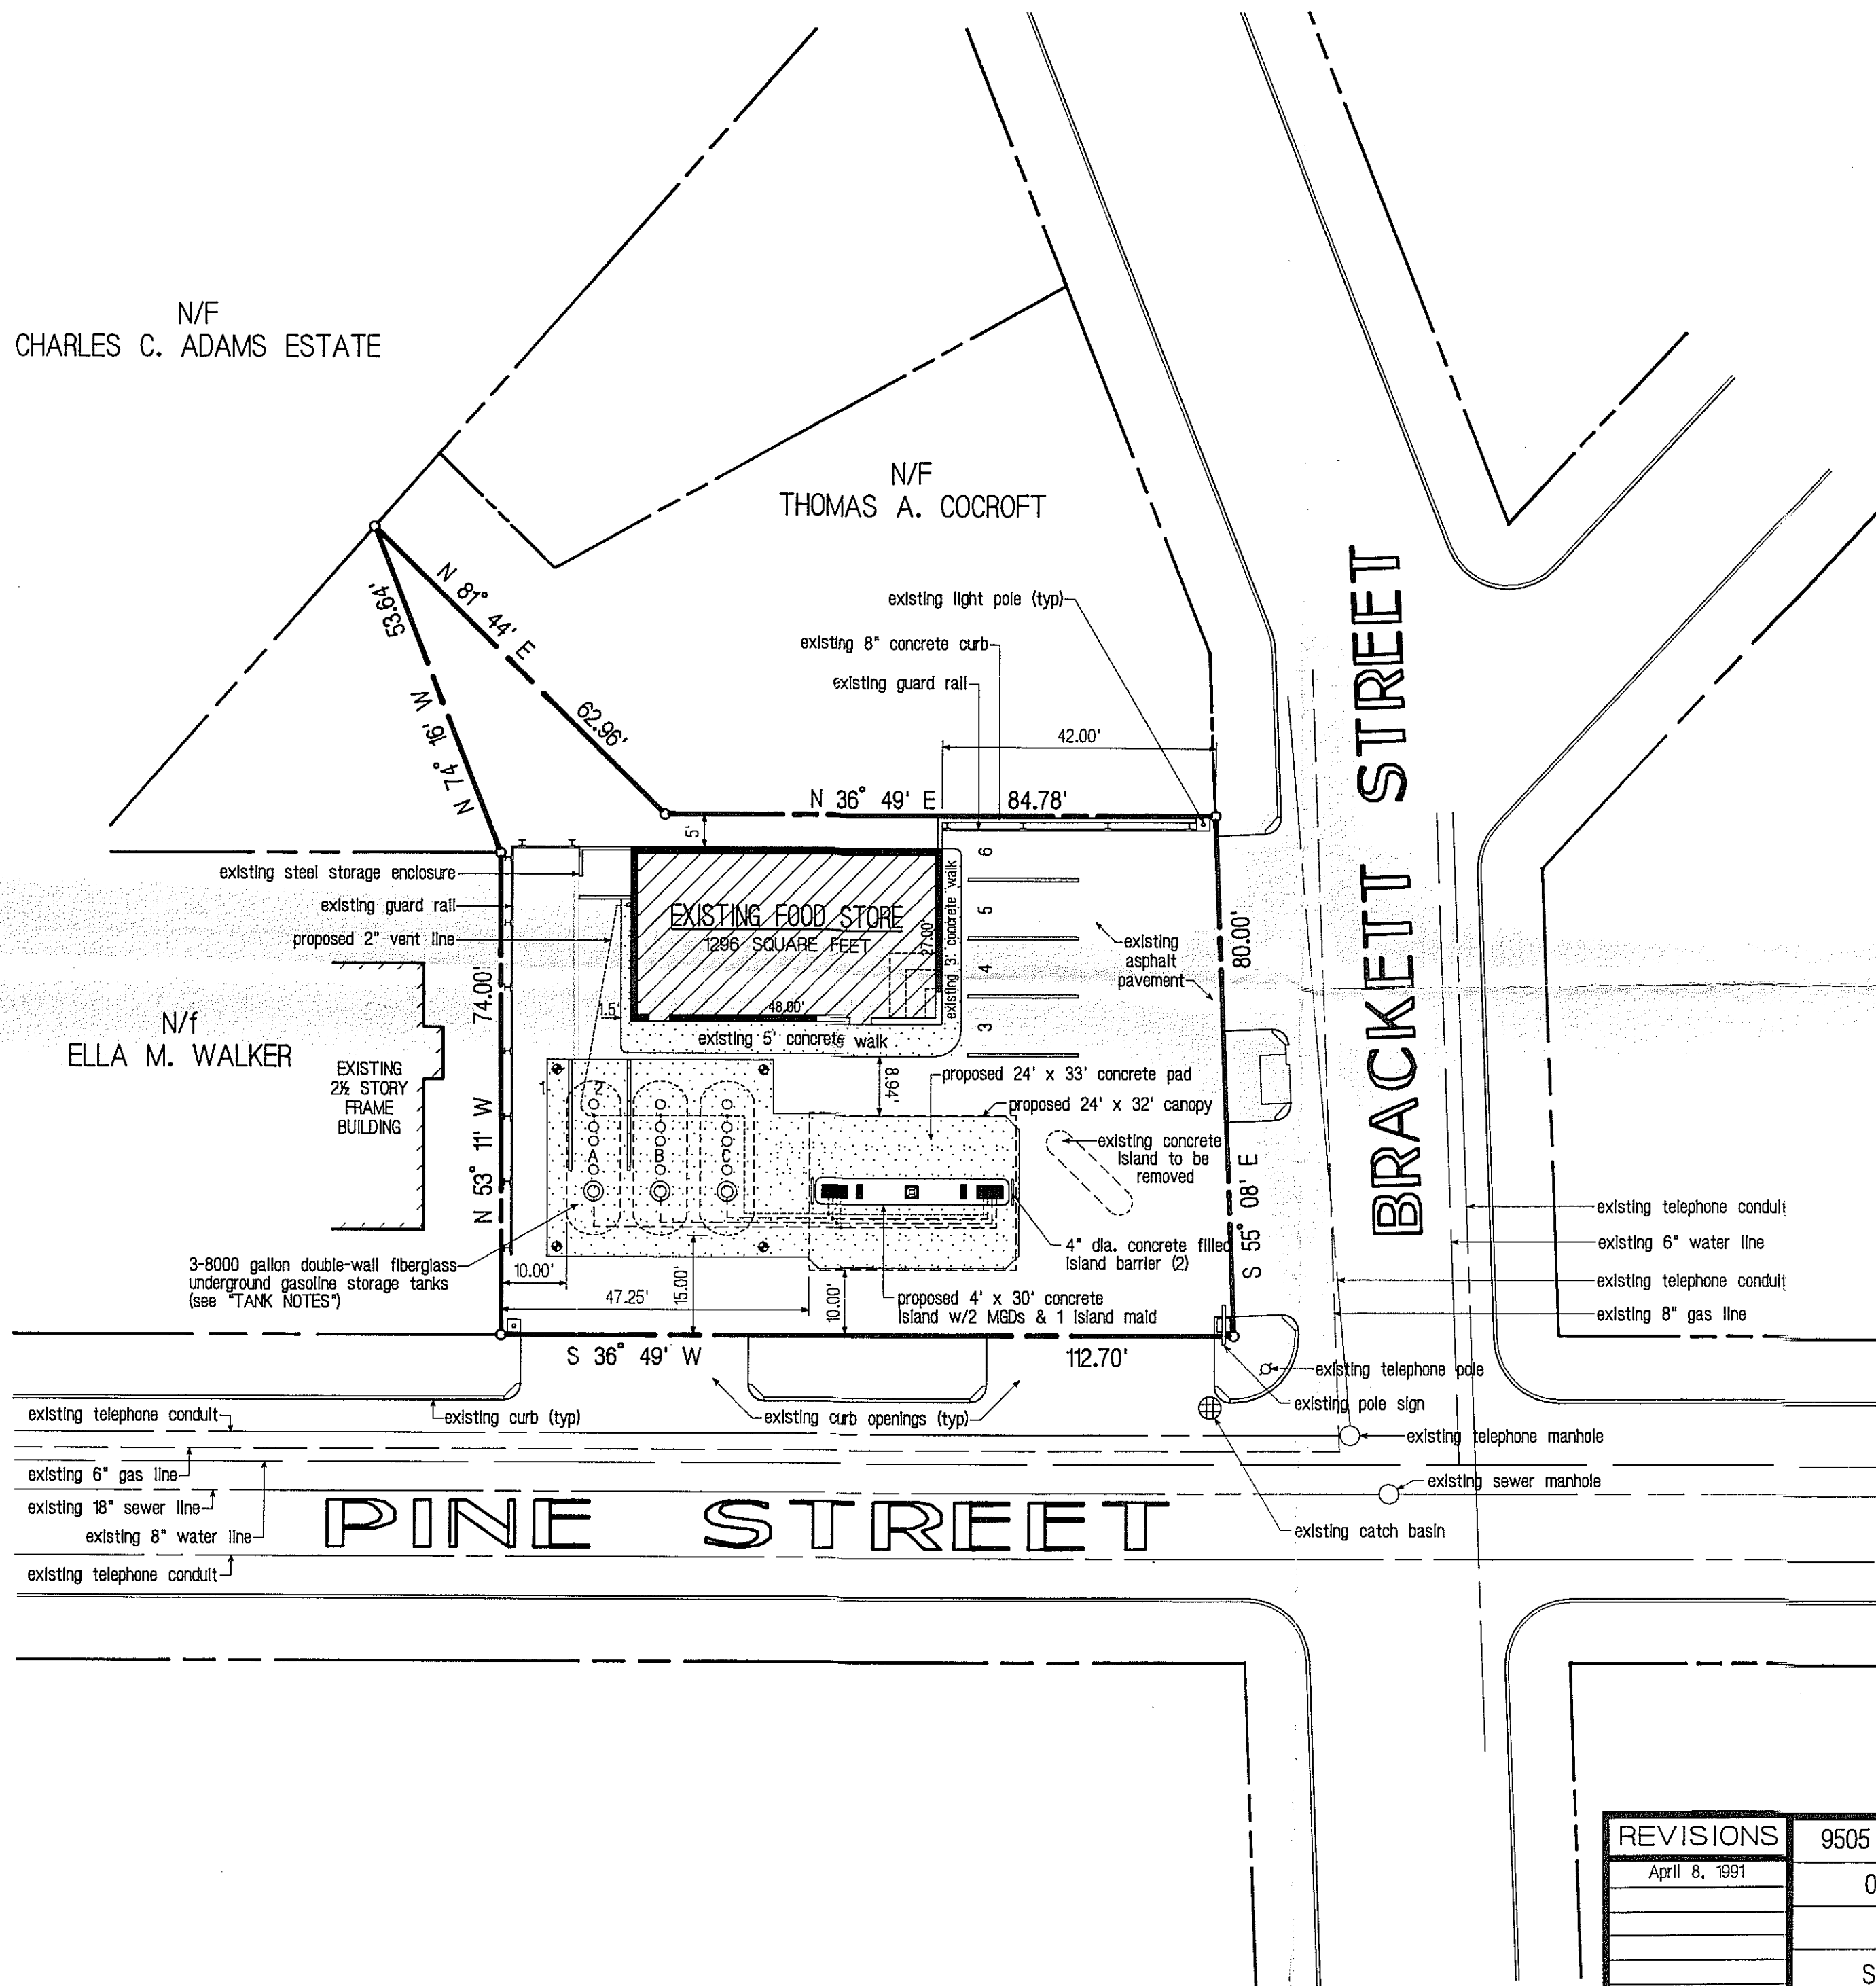

TANK INSTALLATION NOTES

- Underground gasoline storage tanks were installed in the month of _____ 19__.
- All supply lines and vapor recovery lines are fiberglass. The vent lines are fiberglass below ground and galvanized schedule 40 above ground.
- | TANK | CAPACITY | CONTENT |
|------|--------------|----------|
| A | 8000 gallons | gasoline |
| B | 8000 gallons | gasoline |
| C | 8000 gallons | gasoline |
- OWNER/OPERATOR: (day or night)
Cumberland Farms, Inc.
777 Dedham Street
Canton, MA 02021
(617) 828-4900
- There are 4" slotted PVC observation wells. (1 • each corner of tank installation.)

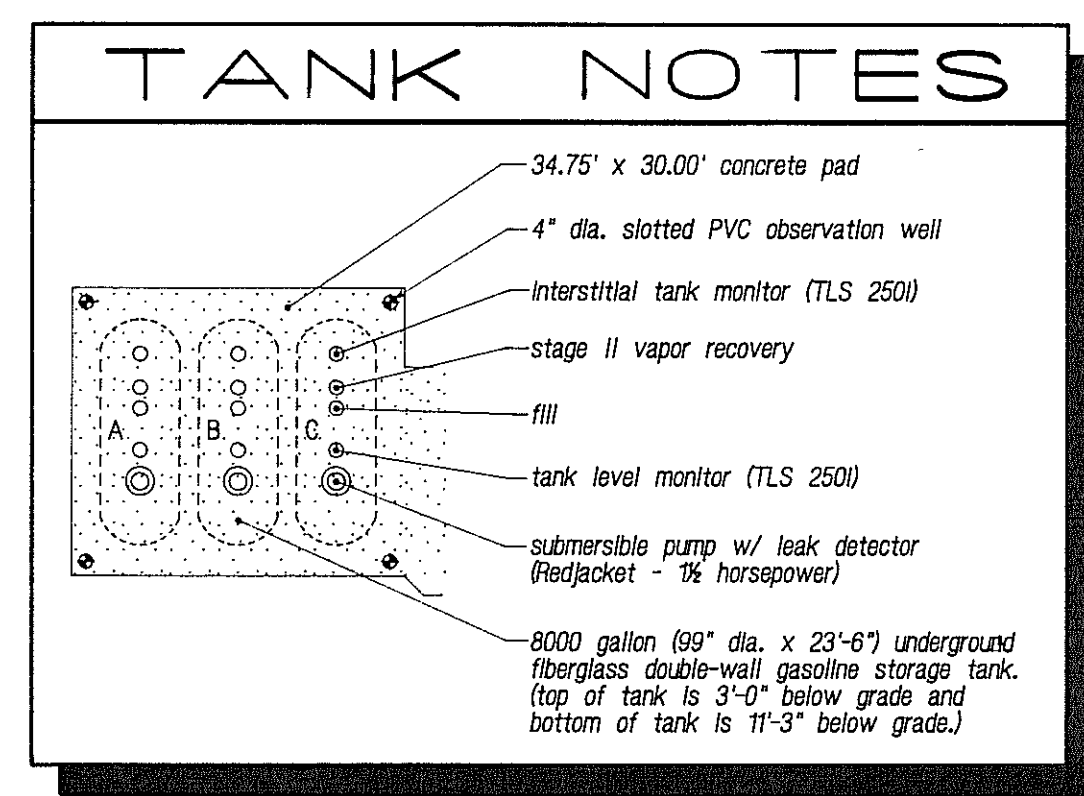

REVISIONS	9505 SQUARE FEET	49 Pine Street • Brackett Street
April 8, 1991	0.22 ACRES	PORTLAND, MAINE
	V# 546	1" = 20.00'
	Store# 5575	March 27, 1991
	Gas Station# 851809	/c/bob/db.V546
	1596-0857	R.M.G.

777 Dedham Street Canton, Massachusetts 02021

S I T E P L A N