

# Ronald McDonald House

of Portland, Maine  
250 Brackett Street  
Portland, Maine 04102


**Owner:**  
Ronald McDonald House of Portland, Maine  
250 Brackett Street  
Portland, ME 04102  
phone: 207 780-6362  
fax: 207 780-0198  
e-mail: [execdir@mhportlandme.org](mailto:execdir@mhportlandme.org)  
web: [www.mhportlandme.org](http://www.mhportlandme.org)

**Architect:**  
Scott Simons Architects  
75 York Street  
Portland, Maine 04101  
phone: 207 772-4856  
fax: 207 828-4656  
e-mail: [stephies@simonsarchitects.com](mailto:stephies@simonsarchitects.com)  
web: [www.simonsarchitects.com](http://www.simonsarchitects.com)

**Structural Engineer:**  
Allied Engineering  
1 Westbrook Common  
Westbrook, ME 04092  
tel: 207 854-9126  
fax: 207 854-0603

**Mechanical, Electrical  
& Plumbing Engineer:**  
Allied Engineering  
1 Westbrook Common  
Westbrook, ME 04092  
tel: 207 854-9126  
fax: 207 854-0603

**Deluca Hoffman Associates, Inc.**  
778 Main Street, Suite Eight  
South Portland, ME 04106  
tel: 207 775-1121  
fax: 207 879-0996

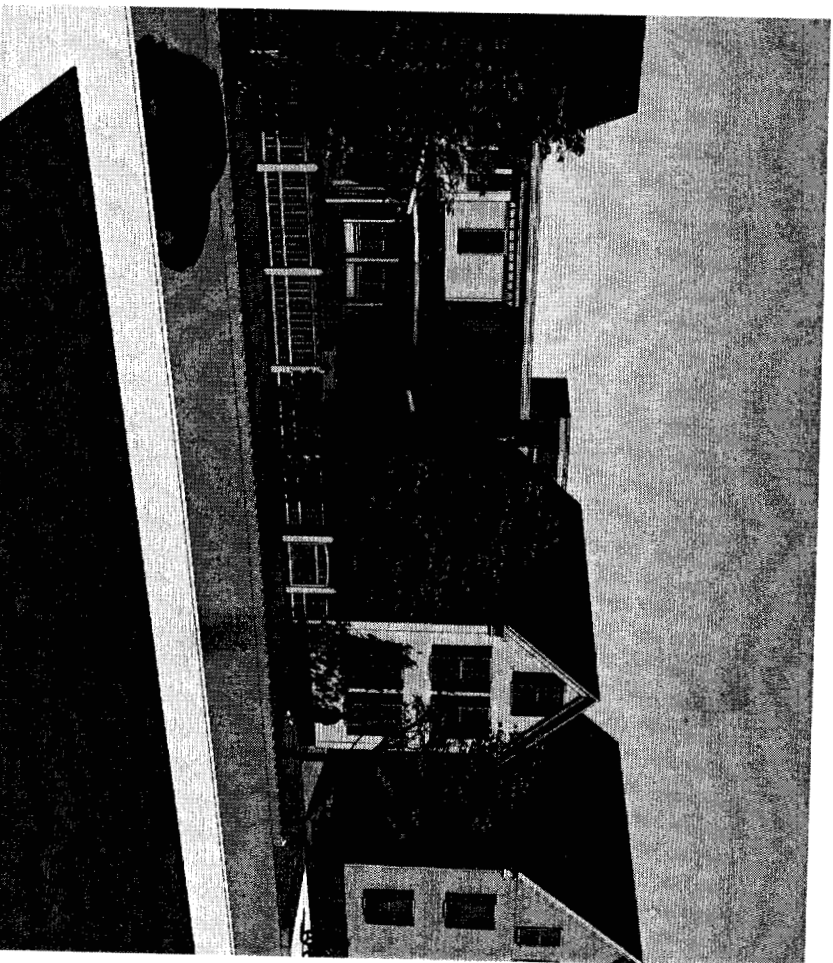


## ABBREVIATIONS


AG	ACCESS PANEL	FT	FLOOR FINISH
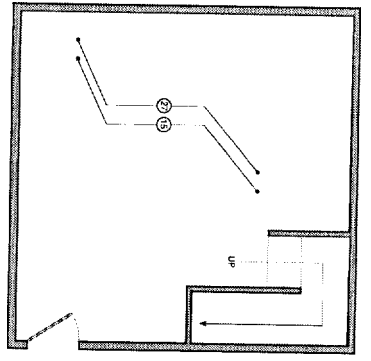


1 TEEN RM  
 DEMO PLAN  
 SCALE: 1/4" = 1'-0"


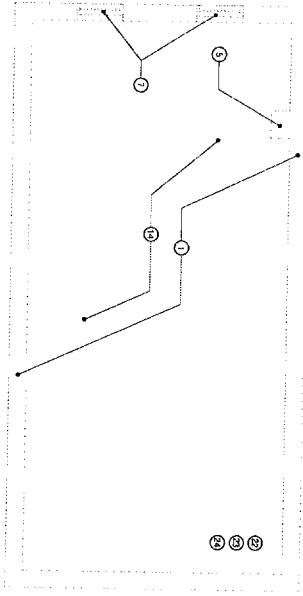


2 BASEMENT DEMOLITION PLAN  
 A-107 SCALE: 1/4" = 1'-0"

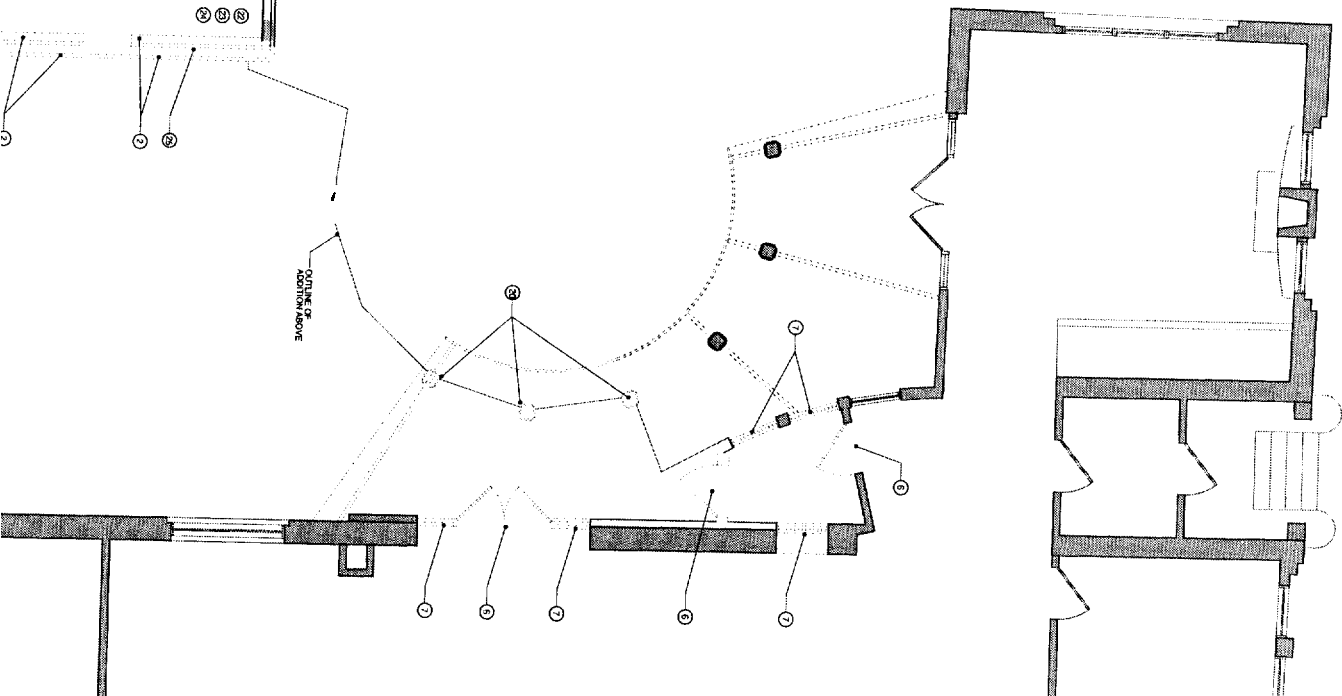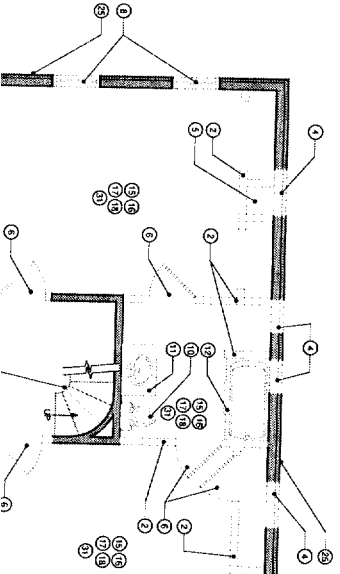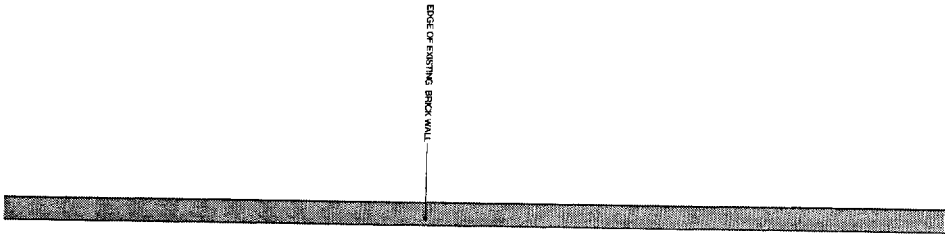

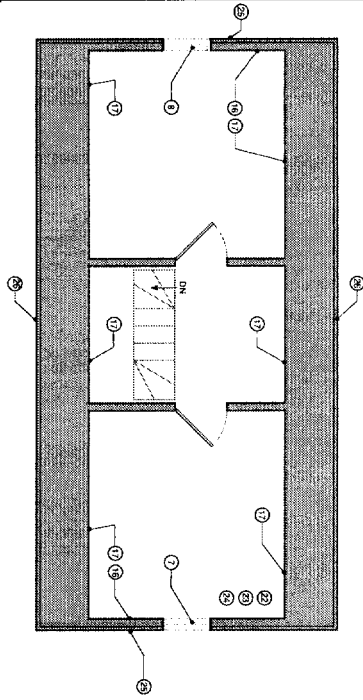


1 ATTIC/ROOF DEMO PLAN  
SCALE: 1/4" = 1'-0"

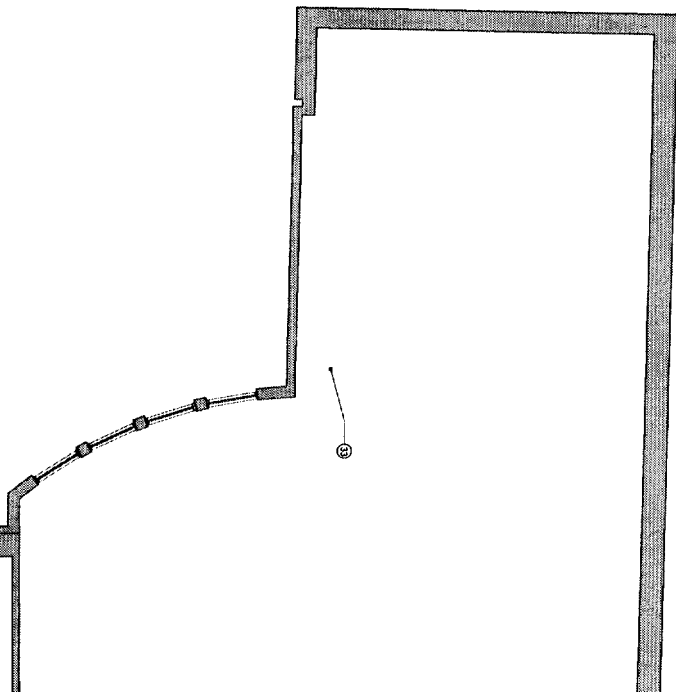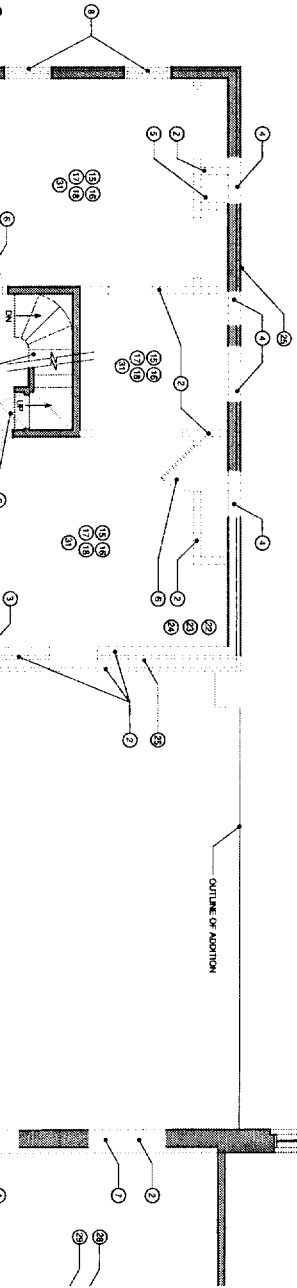







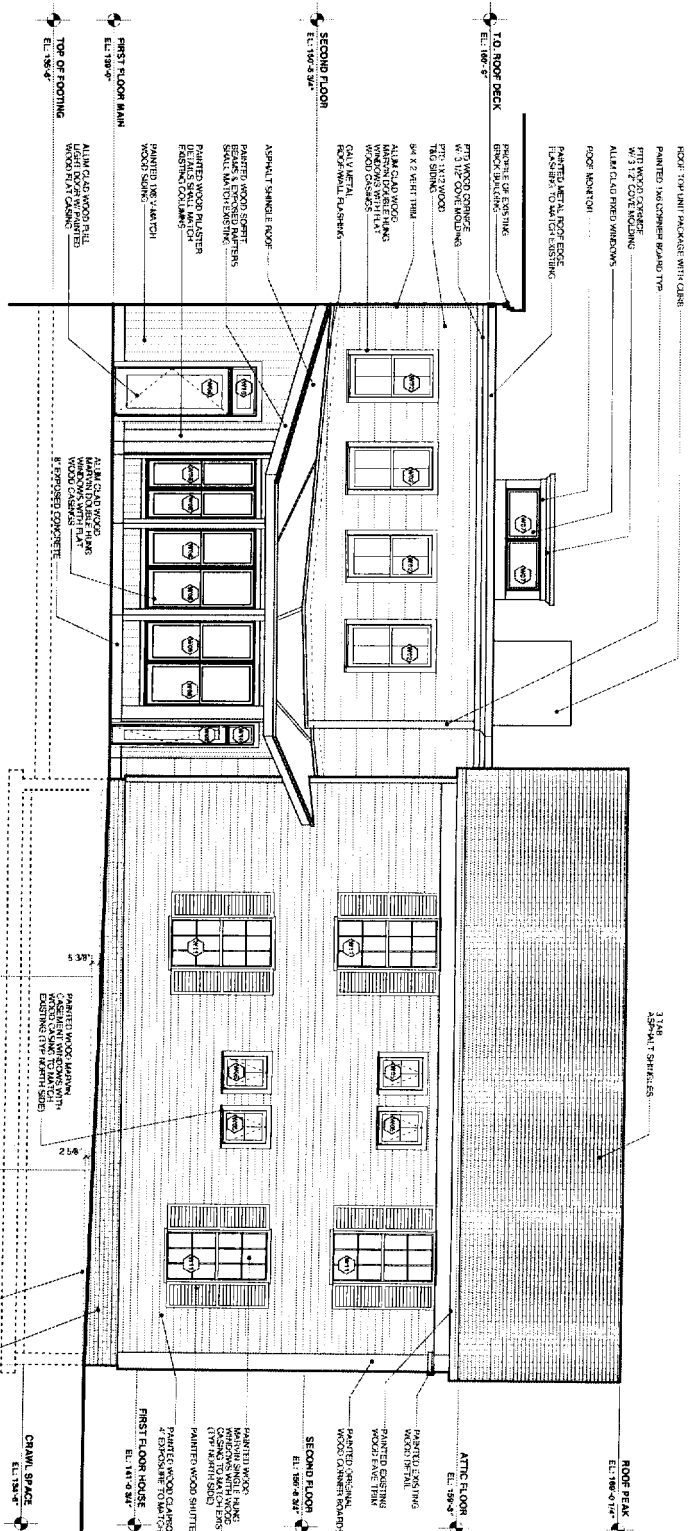

NO.	NAME	TYPE	MATERIAL	MODEL	GLAZING	NOTES
**10 WINDOW SCHEDULE**  
SCALE: 1/8" = 1'-0"

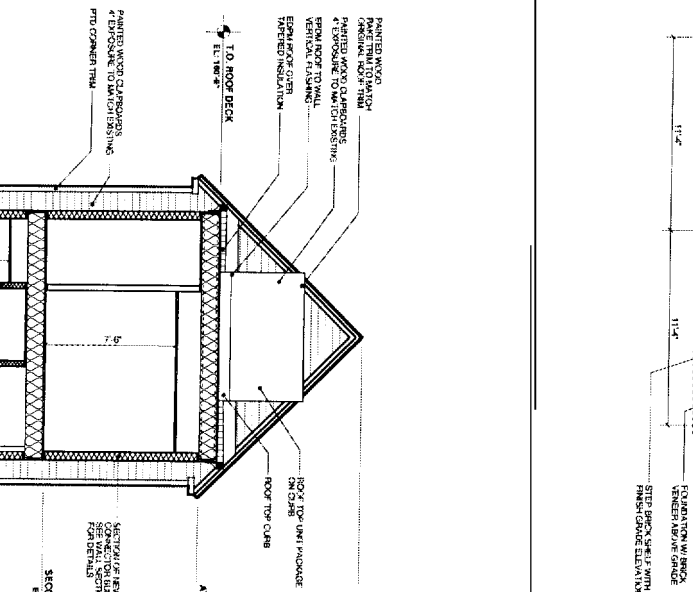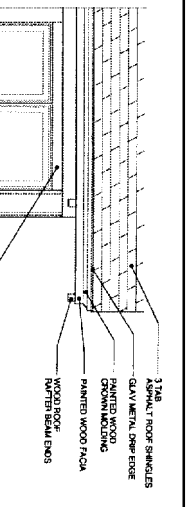


SECTION










1 NOT USED  
A-101 SCALE: 1/2" = 1'-0"

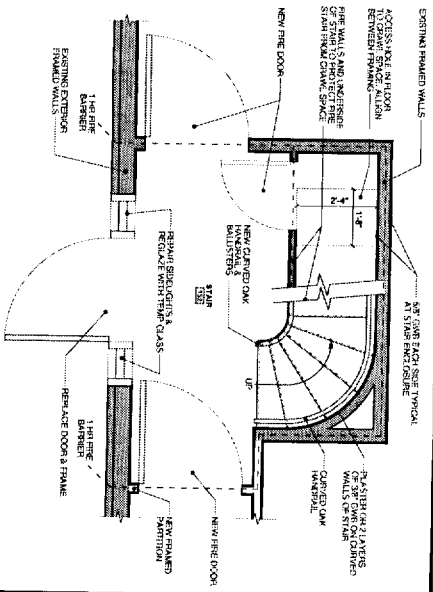


2 STAIR FIRST FLOOR PLAN  
A-101 SCALE: 1/2" = 1'-0"

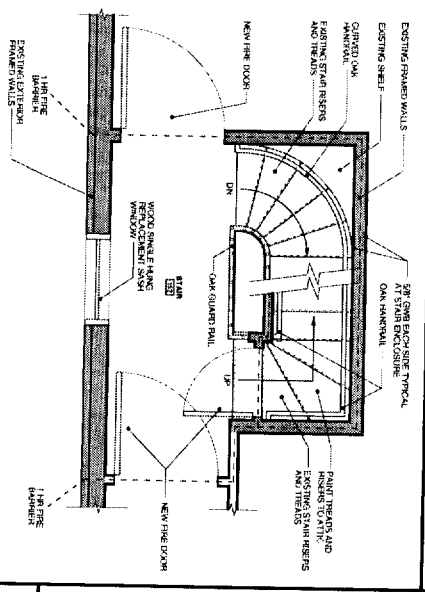


3 STAIR SECOND FLOOR PLAN  
A-102 SCALE: 1/2" = 1'-0"

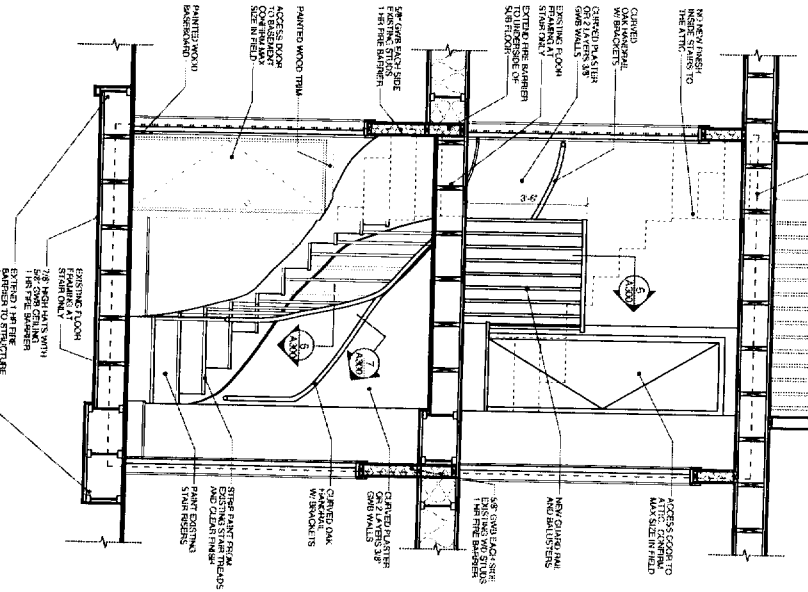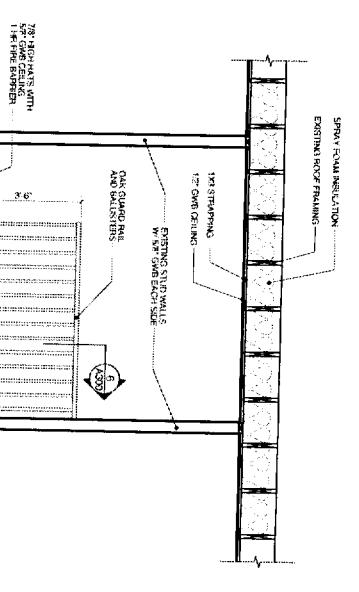

5 STAIR SECTION  
A-300 SCALE: 1/2" = 1'-0"

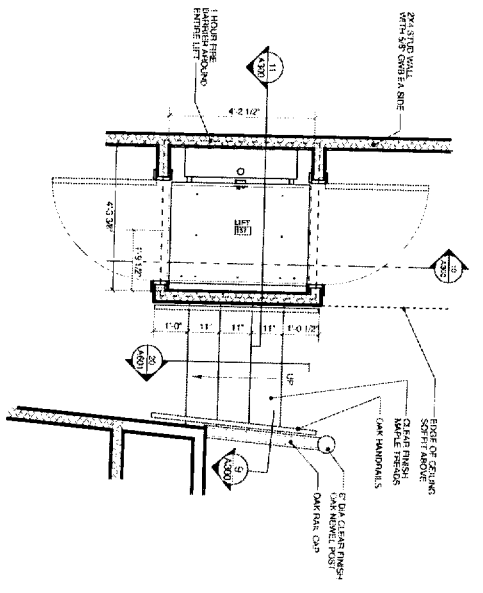


8 STAIRLIFT PLAN  
A-101 SCALE: 1/2" = 1'-0"

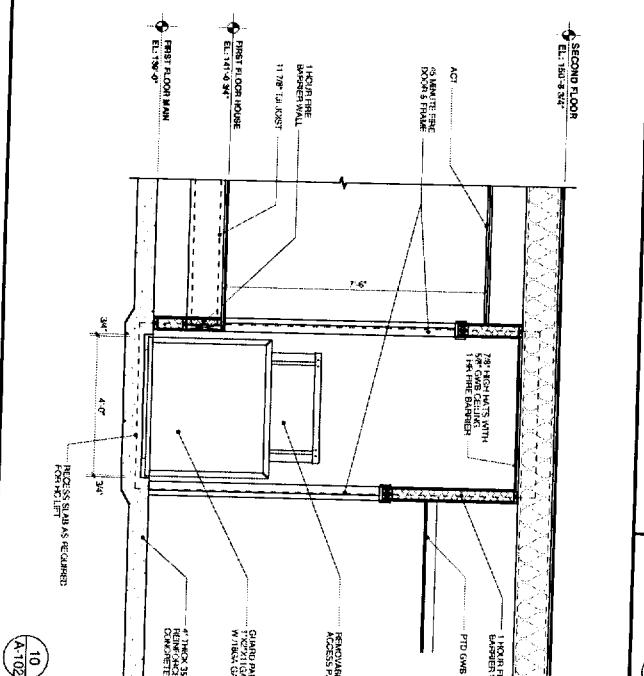


10  
A-102




9  
A-300

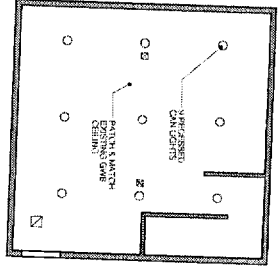


1 TEEN ROOM RCP  
A-101 SCALE: 3/16" = 1'-0"

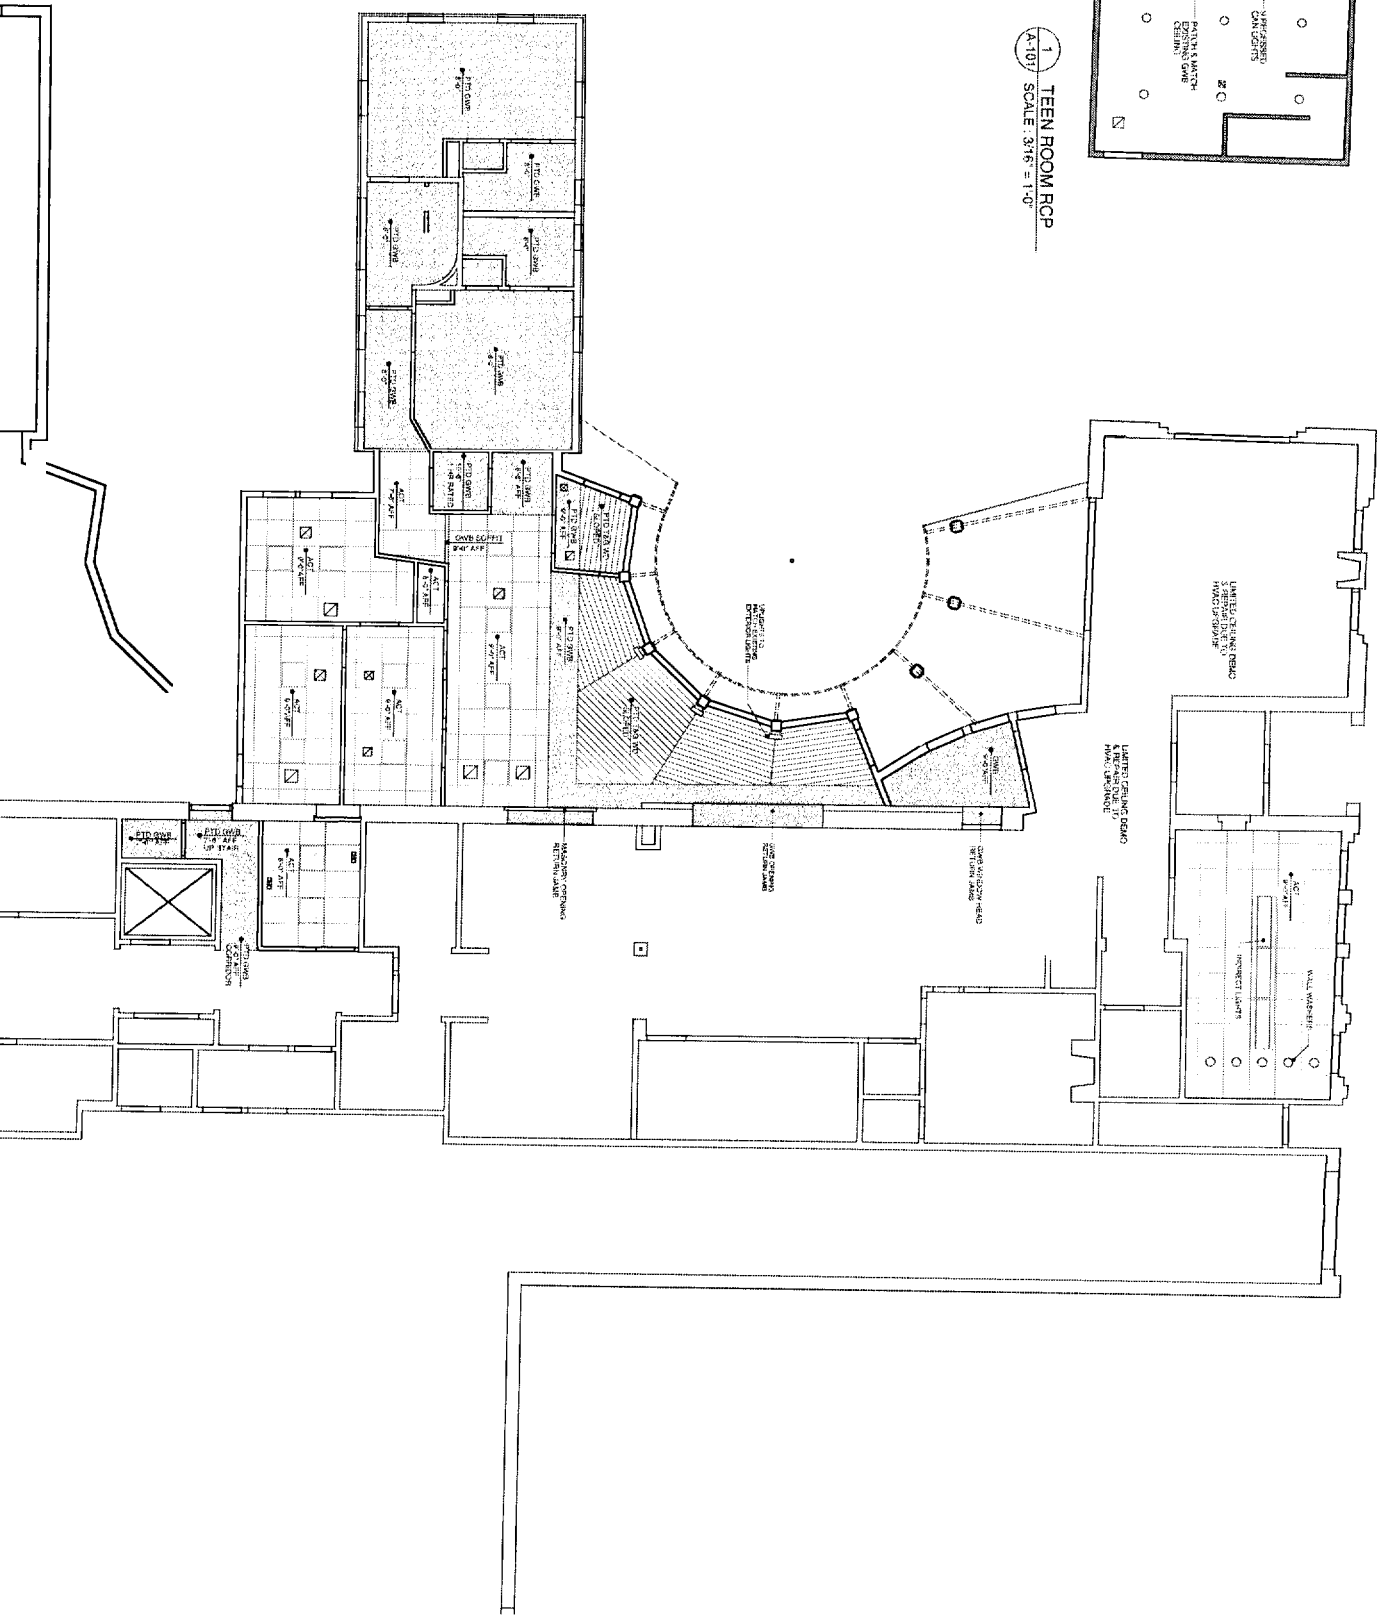




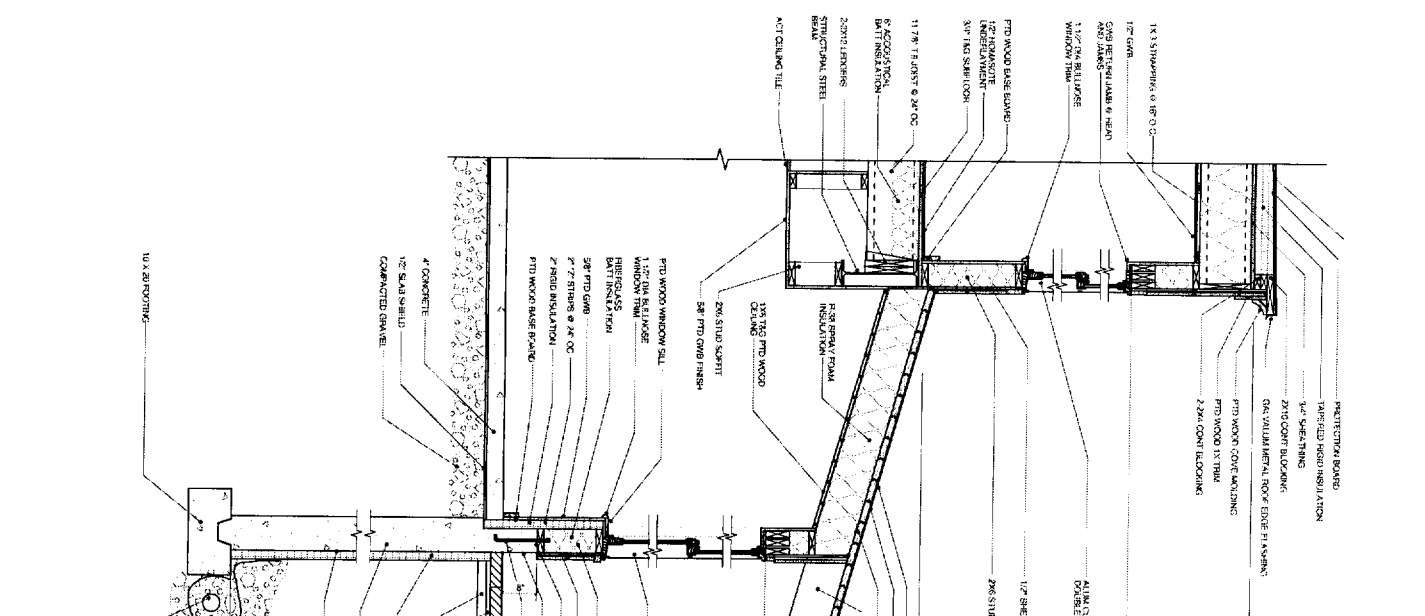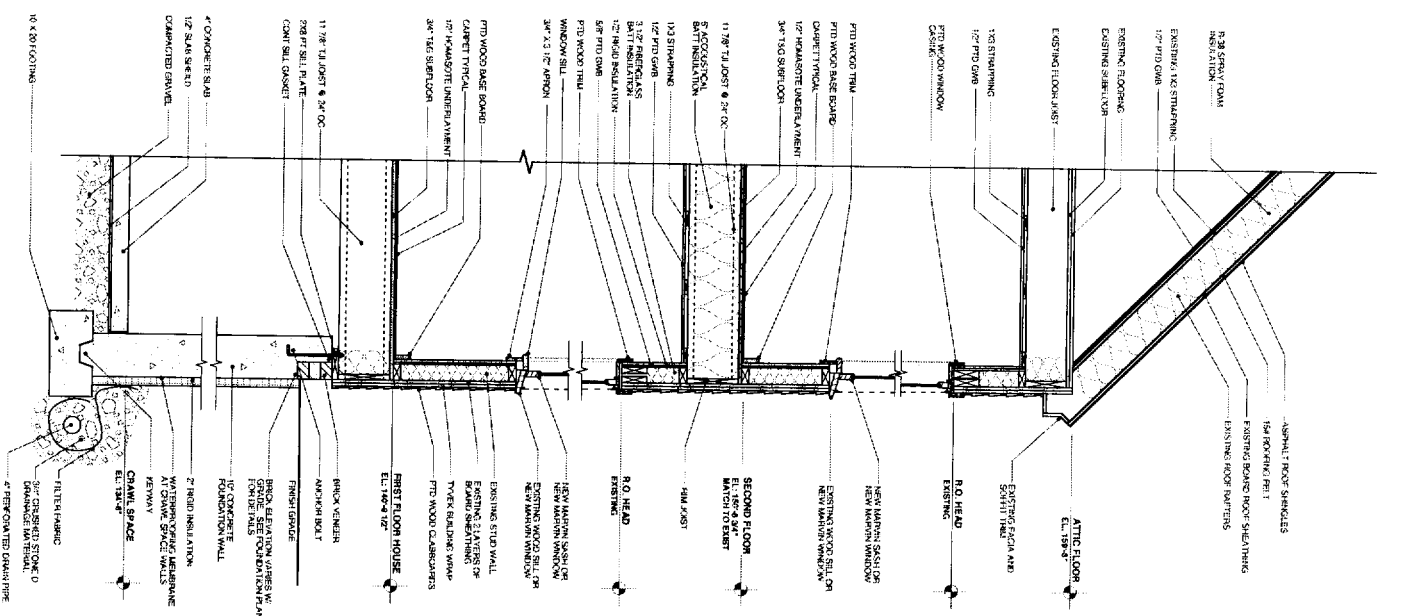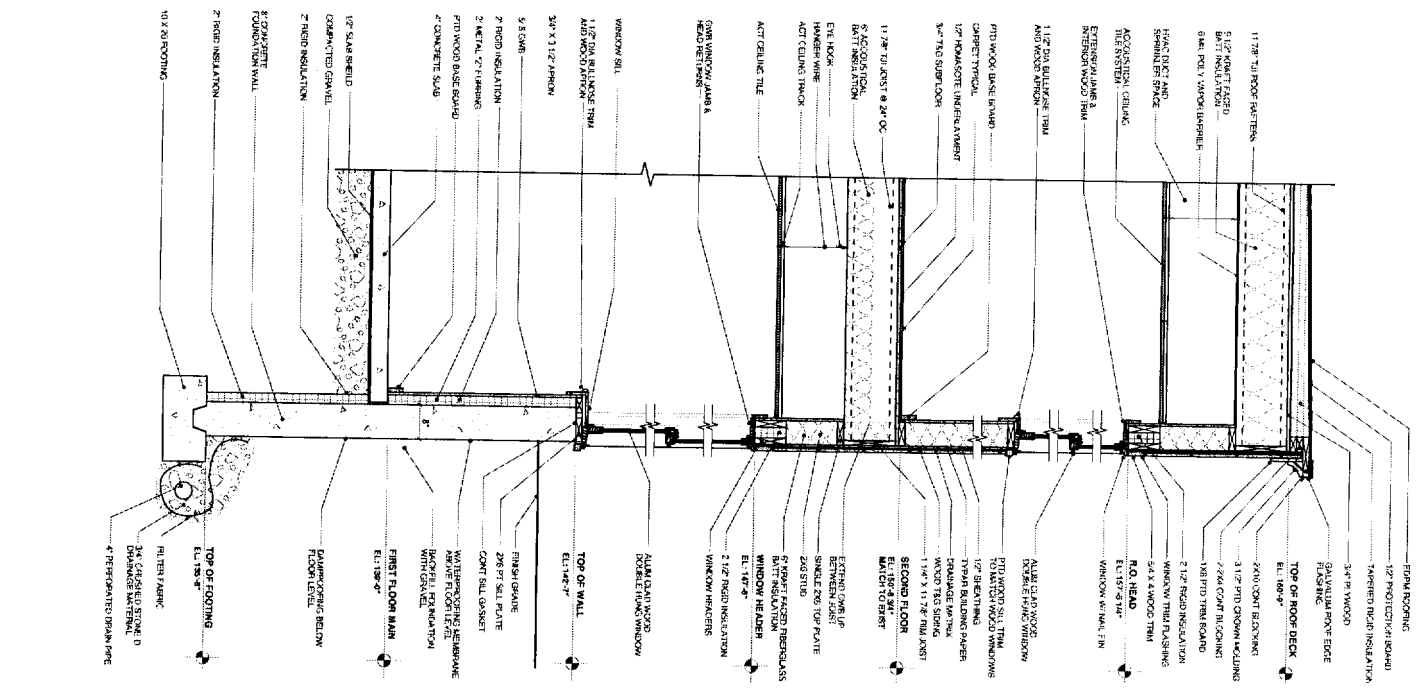


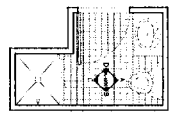


1 BATH 259 PLAN  
SCALE: 1/4" = 1'-0"

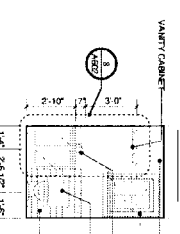


A BATH 259 ELEV.  
SCALE: 1/4" = 1'-0"

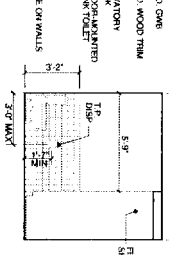


B BATH 259 ELEV.  
SCALE: 1/4" = 1'-0"

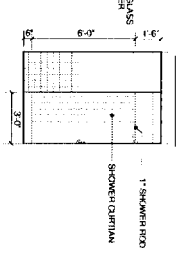


C BATH 259 ELEV.  
SCALE: 1/4" = 1'-0"

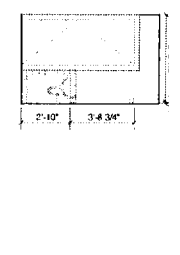


D BATH 259 ELEV.  
SCALE: 1/4" = 1'-0"

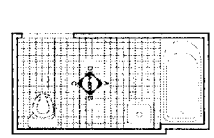


2 ADA BATH 250 PLAN  
SCALE: 1/4" = 1'-0"

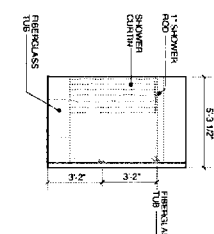


A ADA BATH 250 ELEV.  
SCALE: 1/4" = 1'-0"

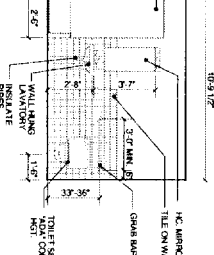


B ADA BATH 250 ELEV.  
SCALE: 1/4" = 1'-0"

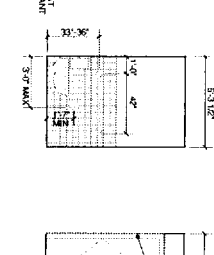


C ADA BATH 250 ELEV.  
SCALE: 1/4" = 1'-0"

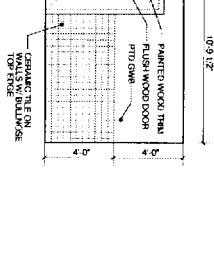


D ADA BATH 250 ELEV.  
SCALE: 1/4" = 1'-0"

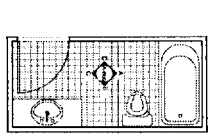


3 BATH 258 PLAN  
SCALE: 1/4" = 1'-0"

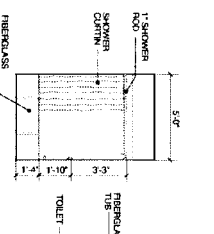


A BATH 258 ELEV.  
SCALE: 1/4" = 1'-0"

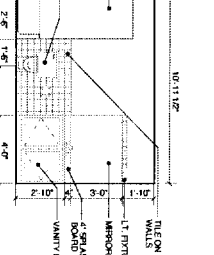


B BATH 258 ELEV.  
SCALE: 1/4" = 1'-0"

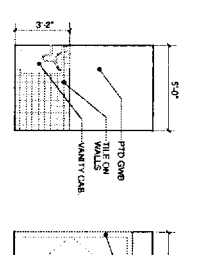


C BATH 258 ELEV.  
SCALE: 1/4" = 1'-0"

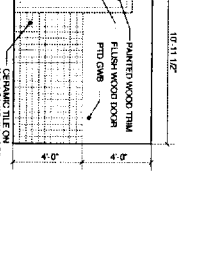


D BATH 258 ELEV.  
SCALE: 1/4" = 1'-0"

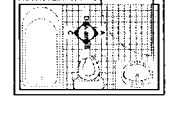


4 BATH 259 PLAN  
SCALE: 1/4" = 1'-0"

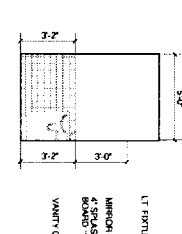


A BATH 259 ELEV.  
SCALE: 1/4" = 1'-0"

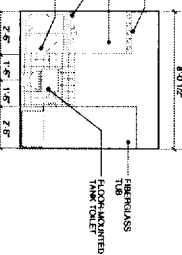


B BATH 259 ELEV.  
SCALE: 1/4" = 1'-0"

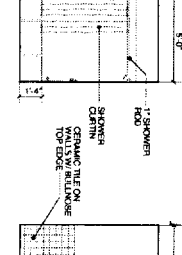


C BATH 259 ELEV.  
SCALE: 1/4" = 1'-0"

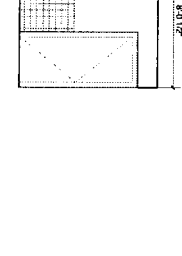


D BATH 259 ELEV.  
SCALE: 1/4" = 1'-0"

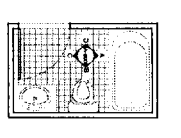


5 BATH 259 PLAN  
SCALE: 1/4" = 1'-0"

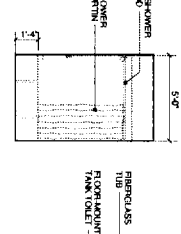


A BATH 259 ELEV.  
SCALE: 1/4" = 1'-0"

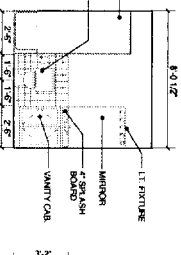


B BATH 259 ELEV.  
SCALE: 1/4" = 1'-0"

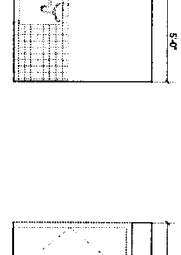


C BATH 259 ELEV.  
SCALE: 1/4" = 1'-0"

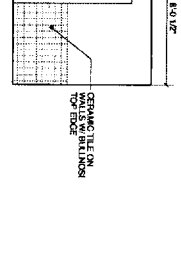


D BATH 259 ELEV.  
SCALE: 1/4" = 1'-0"

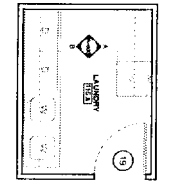

7 LAUNDRY 115A PLAN  
SCALE: 1/4" = 1'-0"

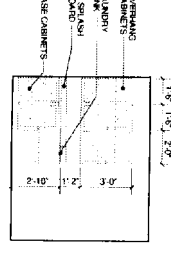

A LAUNDRY ELEV.  
SCALE: 1/4" = 1'-0"

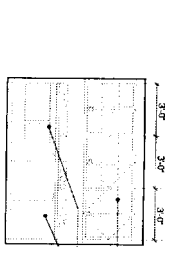









B LAUNDRY ELEV.  
SCALE: 1/4" = 1'-0"









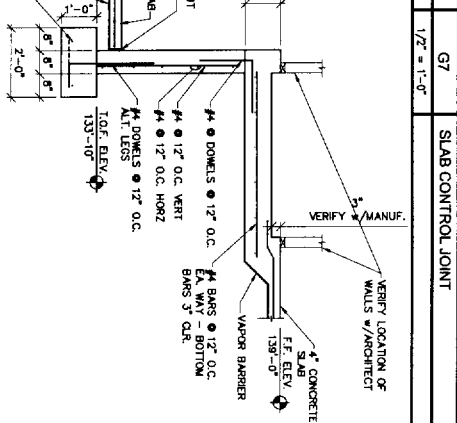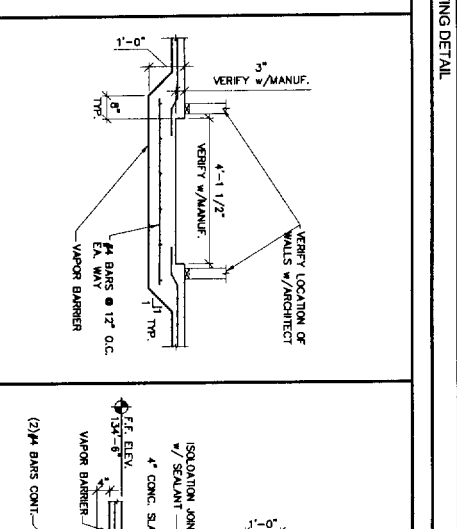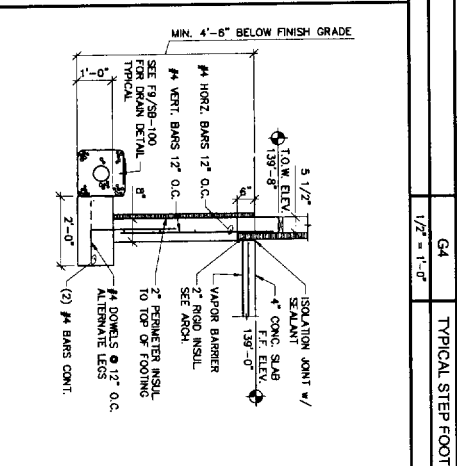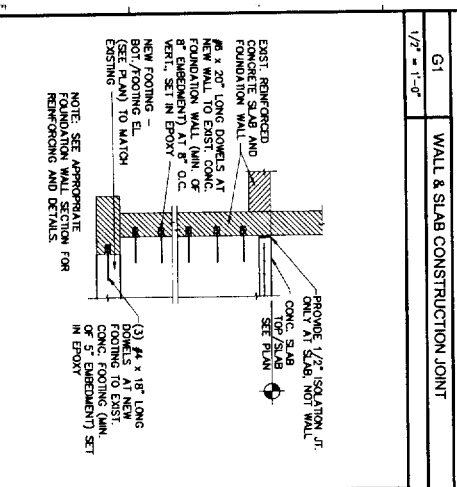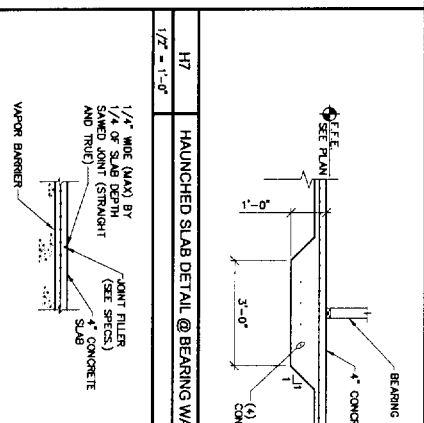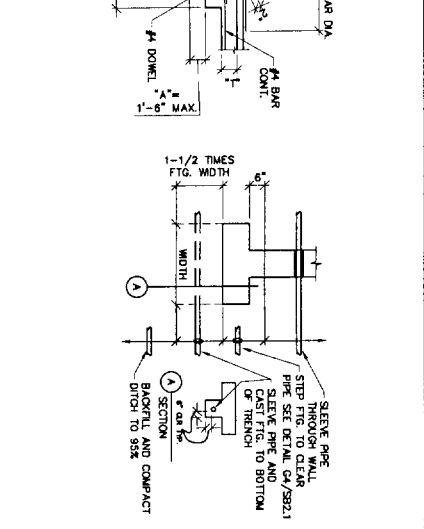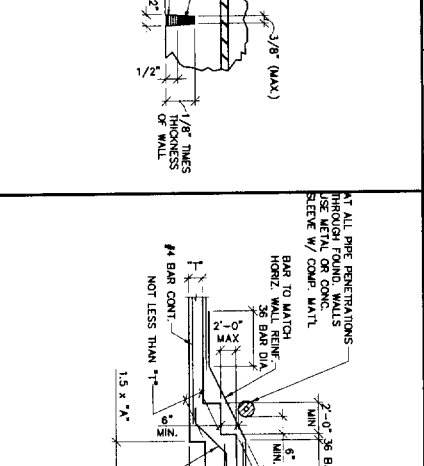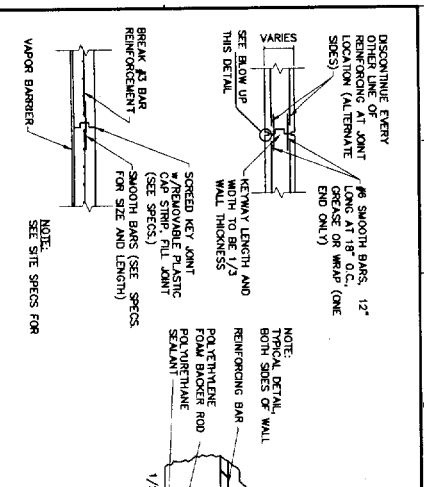

**F1** EXISTING TO NEW FOUNDATION CONNECTION

1/2" = 1'-0"

1. ALL WORK SHALL BE DONE IN COMPLIANCE WITH THE BC 2003.
2. THE CONTRACTOR SHALL VISIT THE SITE AT A SEPARATE TIME APPROVED BY THE OWNER, TO VERIFY ALL EXISTING CONDITIONS, DIMENSIONS, LOCATION OF EXISTING UTILITIES, AND THE LOCATION OF ALL EXISTING FOUNDATION WALLS.
3. ALL WORK SHALL BE DONE IN AN ORDERLY AND PROFESSIONAL MANNER. THE GENERAL CONTRACTOR IS RESPONSIBLE FOR COORDINATING ALL WORK TO BE DONE BY SUBCONTRACTORS. LOCATION OF ALL UTILITIES SHALL BE VERIFIED BY THE CONTRACTOR PRIOR TO CONSTRUCTION. LOCATION OF ALL UTILITIES SHALL BE VERIFIED BY THE CONTRACTOR PRIOR TO CONSTRUCTION.
4. THE CONTRACTOR IS RESPONSIBLE FOR REPLACING ANY EXISTING ITEMS DAMAGED BY NEW CONSTRUCTION, AND FOR ANY WORKING REPAIRS OF EXISTING PAVED SURFACES DAMAGED BY NEW CONSTRUCTION. SUCH REPAIRS SHALL MATCH EXISTING SURFACES.
5. THE CONTRACTOR IS RESPONSIBLE FOR COORDINATING, HANDLING, AND STORAGE OF ALL MATERIALS. THE CONTRACTOR SHALL BE RESPONSIBLE FOR LEASING AND MAINTENANCE OF ALL TEMPORARY STRUCTURES, INCLUDING, BUT NOT LIMITED TO, PROTECTION OF EXISTING UTILITIES AND PROTECTION OF EXISTING MATERIALS. THE CONTRACTOR SHALL BE RESPONSIBLE FOR OBTAINING ALL NECESSARY PERMITS AND SUBCONTRACTORS AS REQUIRED FOR THE DURATION OF THE CONTRACT.

**D1** GENERAL NOTES

1. MINIMUM LOADING REQUIREMENTS:
  - A. BOOR LOADS: (EXCEPT AT DRIFTING SHOW LOCATIONS AND THOSE LISTED BELOW) LIVE (SNOW) LOAD: 40 PSF (FLAT) (IMPORTANT FACTOR= 1.0) DEAD LOAD: 160 PSF.
  - B. DESIGN SNOW, MECHANICAL UNITS, AND SPECIAL CONDITIONS: ROOF TOP EQUIPMENT AND SNOW DRIFT CONDITIONS HAVE BEEN ACCOUNTED FOR IN THE ROOF FRAMING DESIGN.
2. FLOOR LOADS: (BASED ON FLOOR CONSTRUCTION - SEE PLAN) DEAD LOAD: 10 PSF (CONCRETE) LIVE LOAD: 40 PSF (RESIDENTIAL) UNDESIGNATED AREAS WITHOUT STORAGE: LIVE LOAD = 10 PSF
3. PUBLIC ROADS & COMMON AREAS: LIVE LOAD = 100 PSF

**WIND LOADS:**



**SEISMIC LOADS:**

SEISMIC CATEGORY (TABLE 11-1) = I

SEISMIC USE GROUP (TABLE 11-1) = I

