




PLAN~

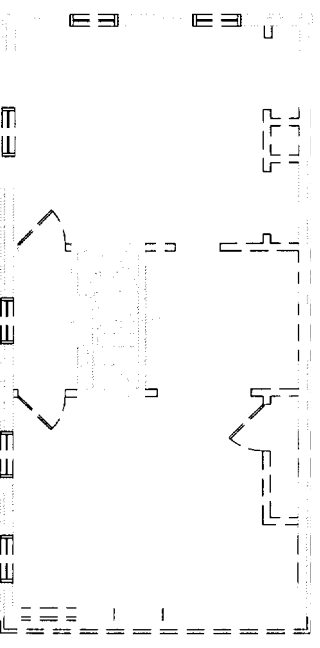

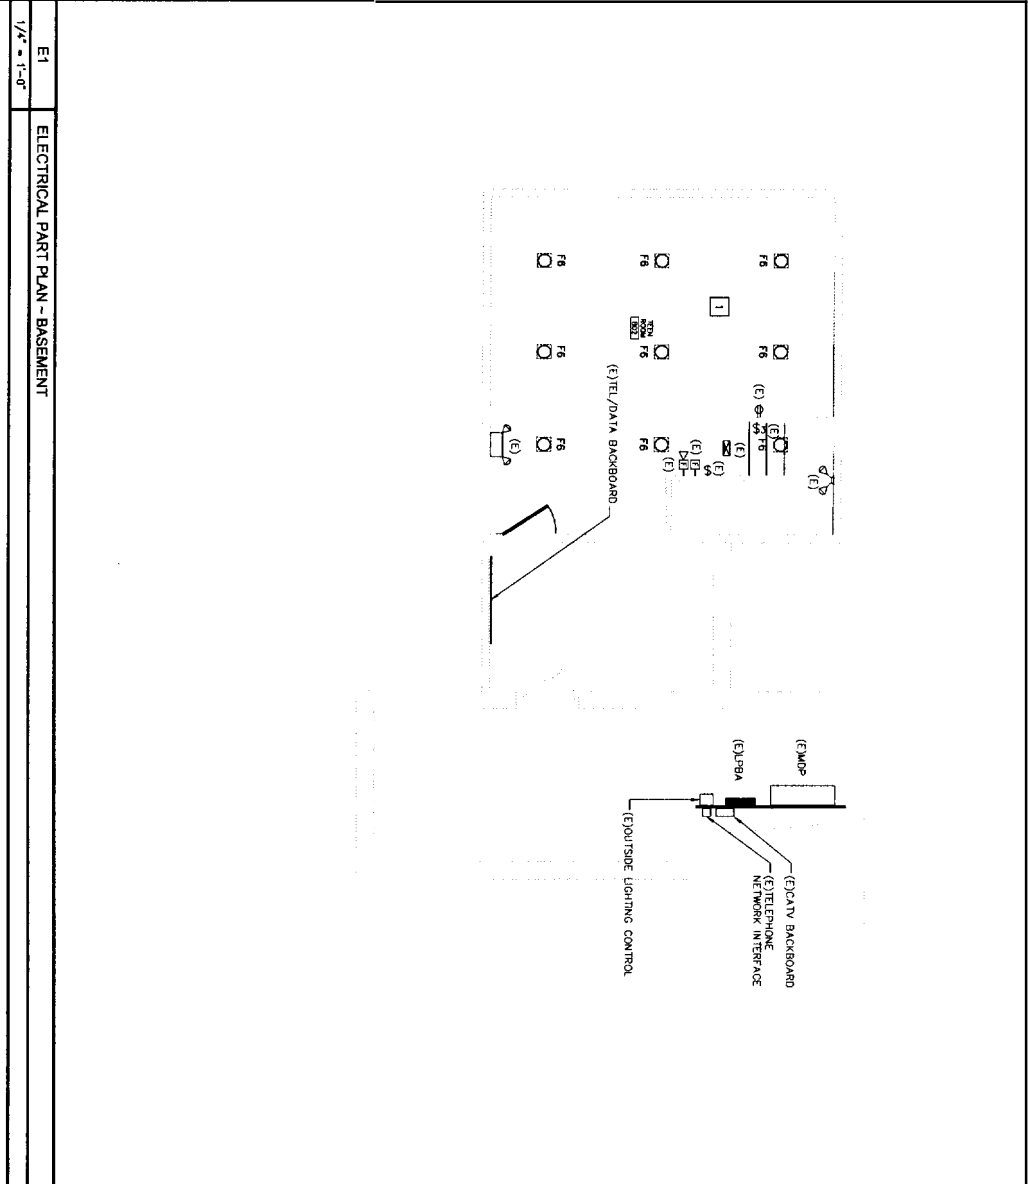

E1 ELECTRICAL PART PLAN - BASEMENT
1/4" = 1'-0"

- 1 CONNECT LUMINAIRES TO EXISTING LIGHTING CIRCUIT SERVING AREA
- 2 CONNECT EXIST SIGN TO UNSWITCHED PORTION OF AREA LIGHTING CIRCUIT
- 3 CONNECT TO EXISTING OUTSIDE LIGHTING CONTROL IN BASEMENT PROVIDE CONTACTORS AS REQUIRED ATTEND LOAD - PROVIDE ADDITIONAL CIRCUIT(S) AS REQUIRED
- 4 REPAIR CONDUIT TO KEEP WATER FROM ENTERING AND DRAINING INTO BASEMENT OF MAIN BUILDING

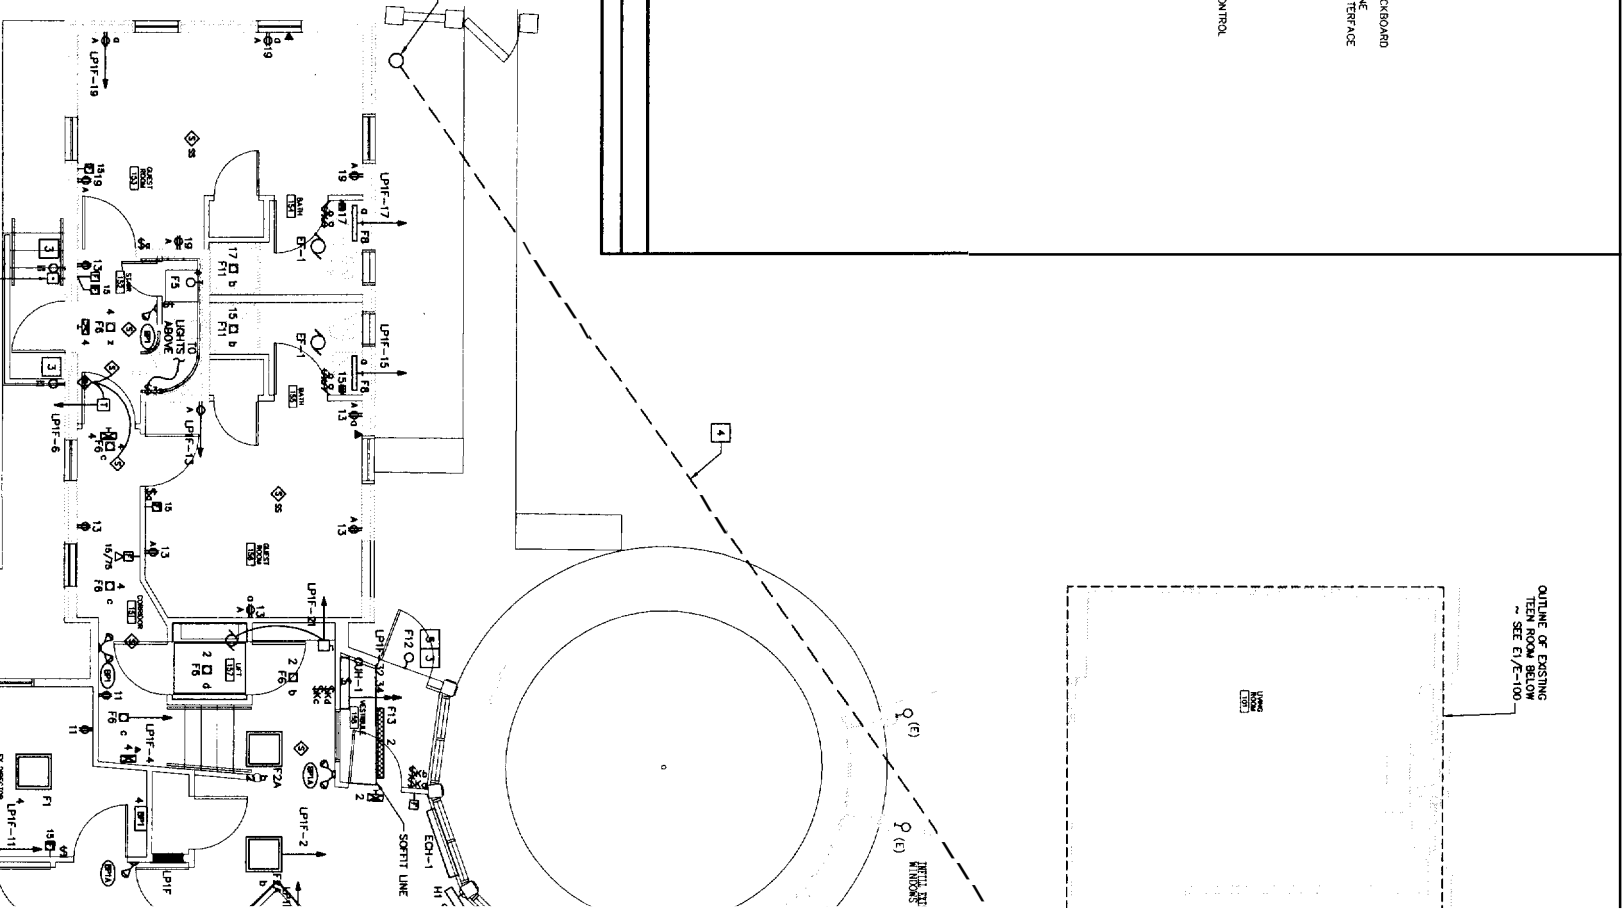

OUTLINE OF EXISTING TEEN ROOM BELOW ~ SEE E1/E-100