


77 CARLETON ST.
1ST FLOOR - FLOOR JOISTS
LAYOUT

26'
House
Frame

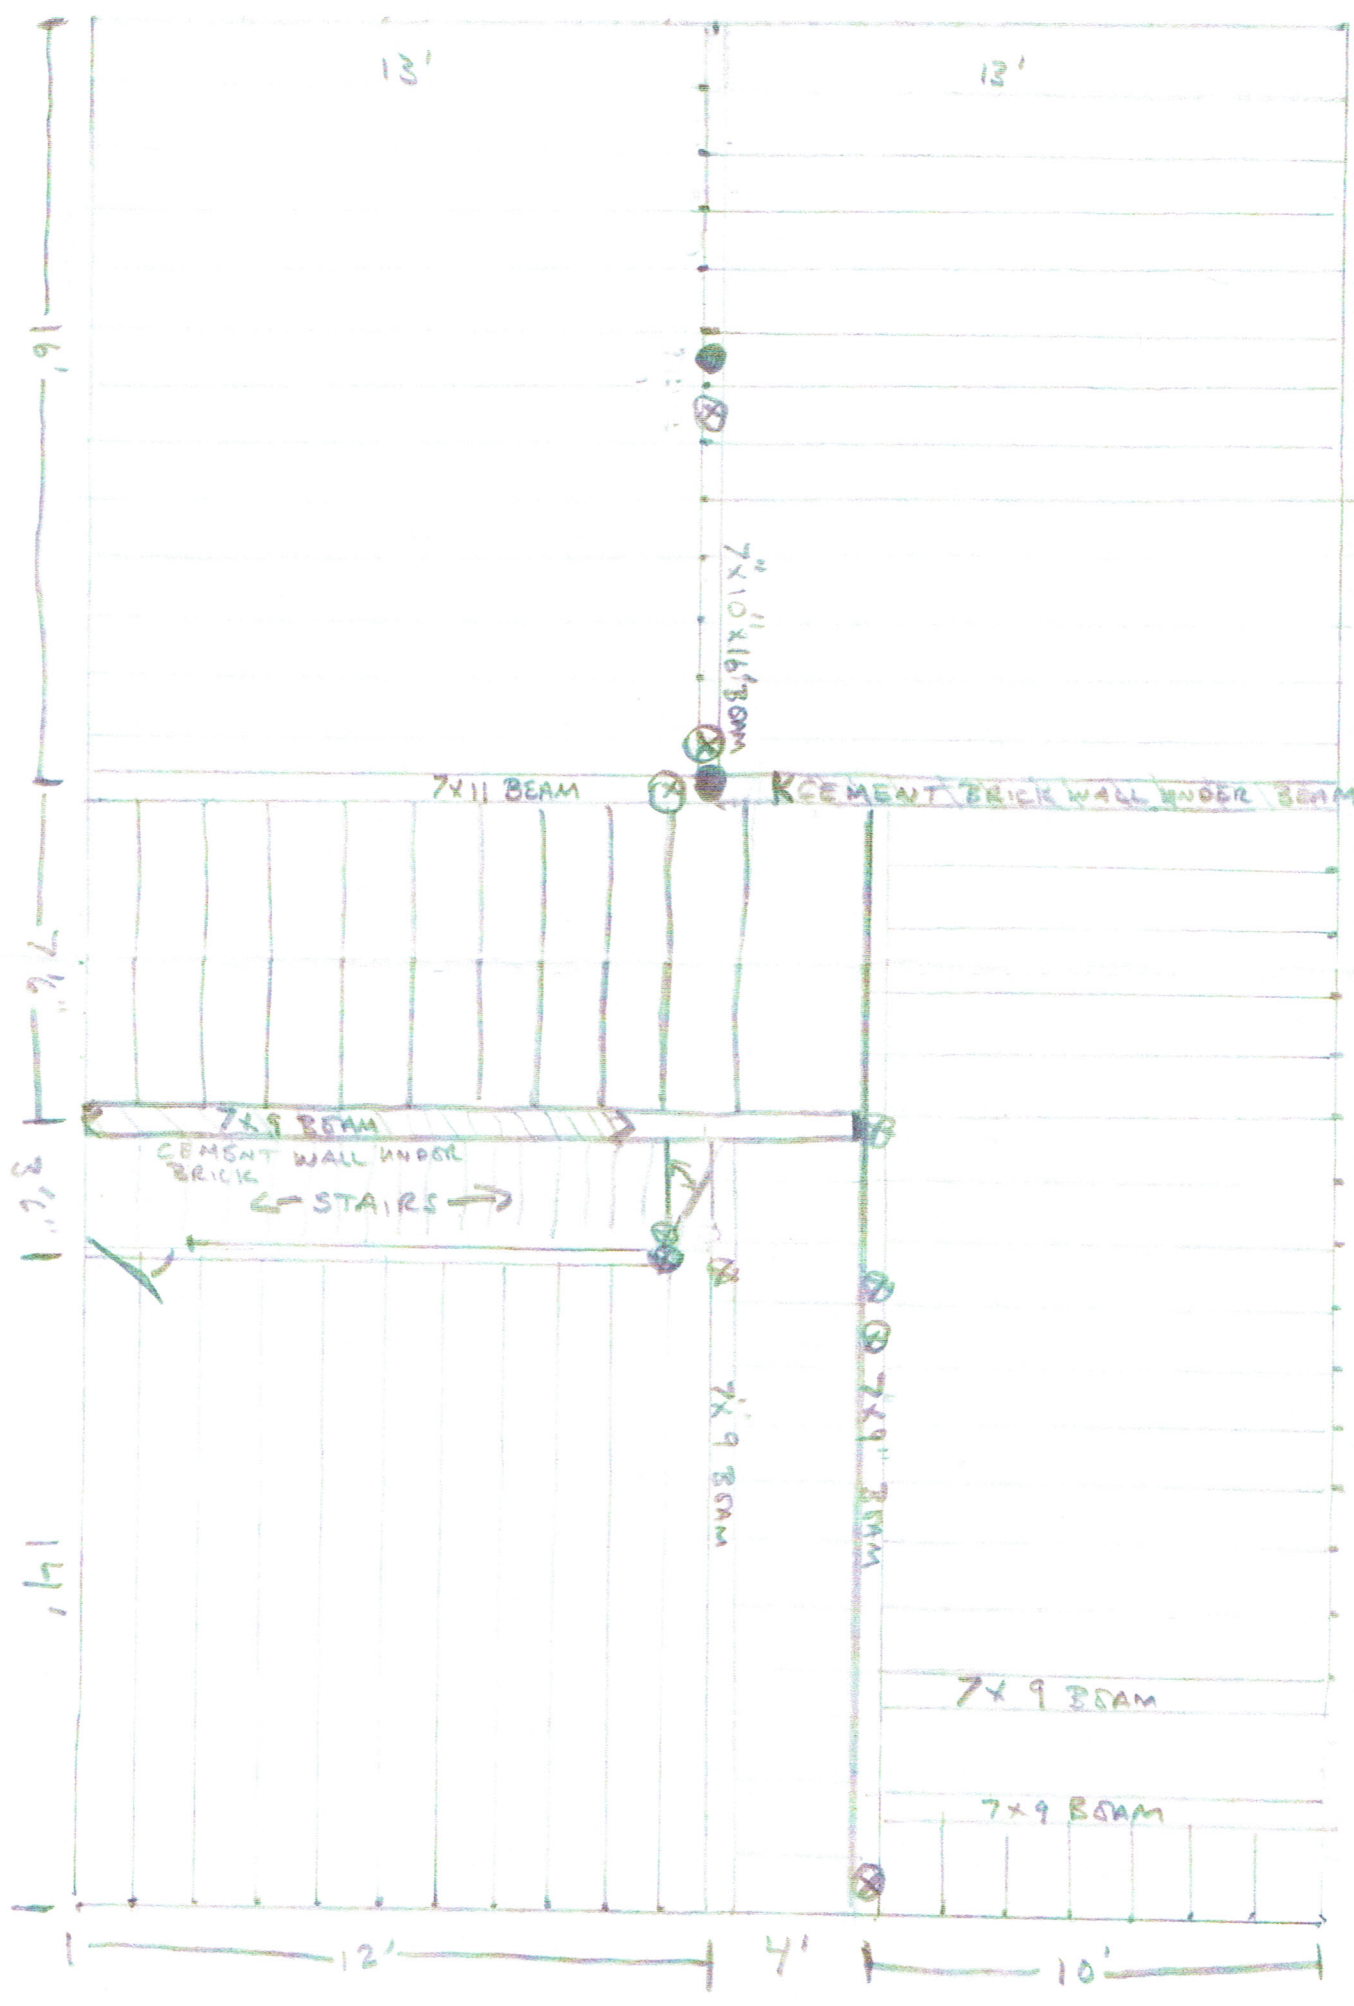

⊗ = JACK POSTS
● = BRICK POST
FLOOR JOISTS RANGE
3" x 7" 9" x 9 1/2"
3" x 10" 2" x 10"
4" x 7 1/2"

SCALE
1/4" = 1'

House
Frame