


House
FRONT

777 CARLETON ST.
3rd Floor - Floor Joist
LAYOUT

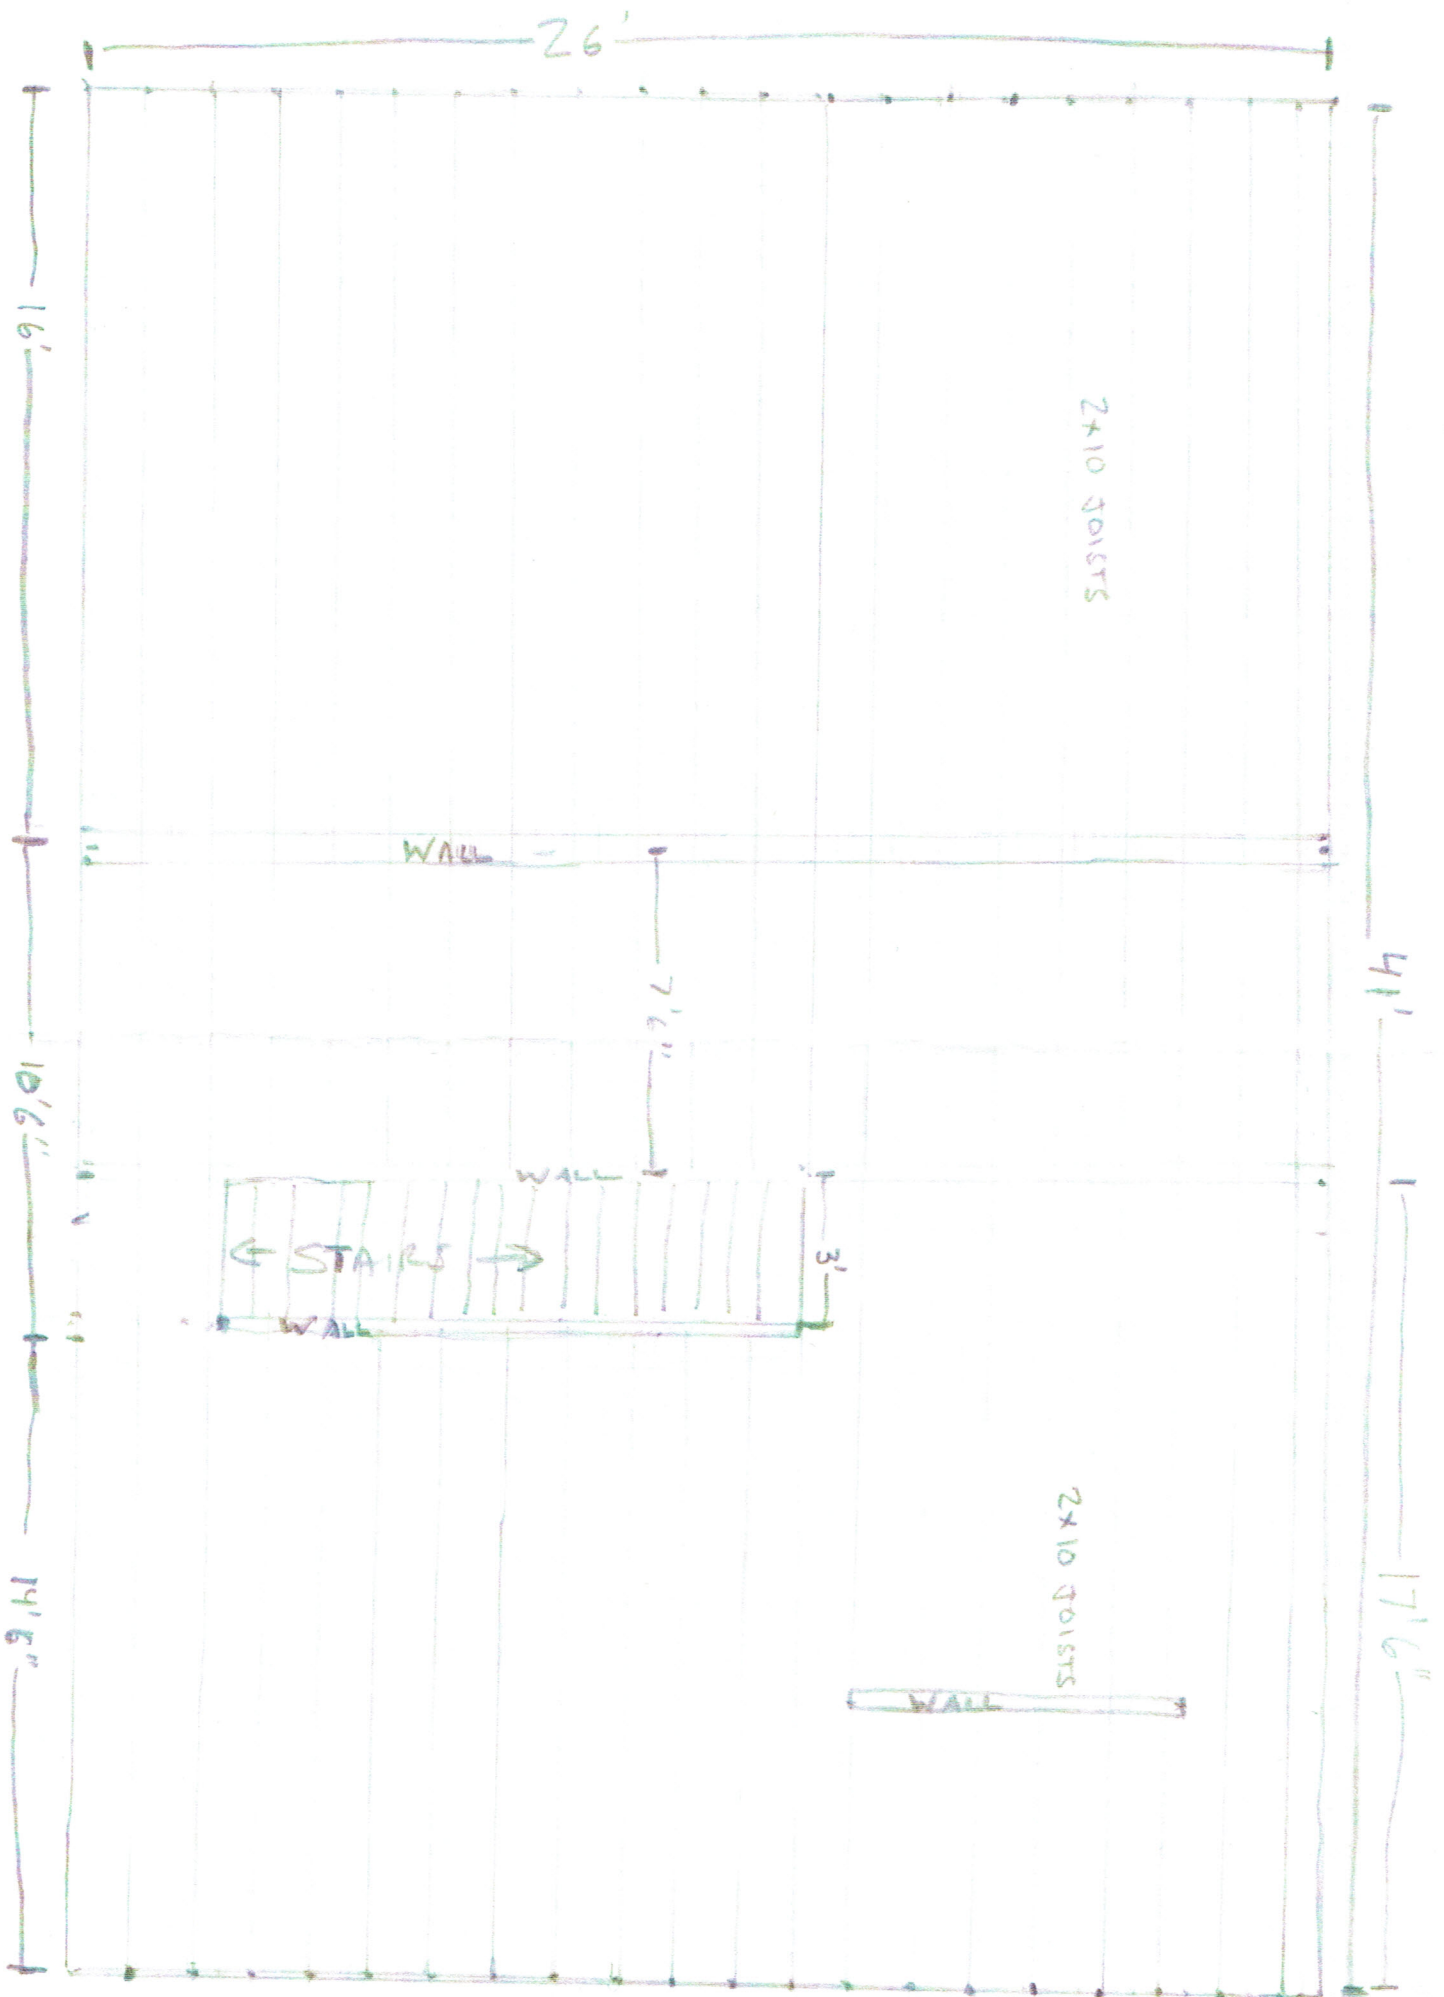

SCALE
H
1/4" = 1'

House
KONE