



- NOTES:
1. CONTRACTOR TO VERIFY EXISTING CONDITIONS IN FIELD
 2. REPAIR EXISTING BOWED MASONRY WALL AND PROVIDE ADEQUATE SHORING AS REQUIRED.

EXISTING MASONRY WALL

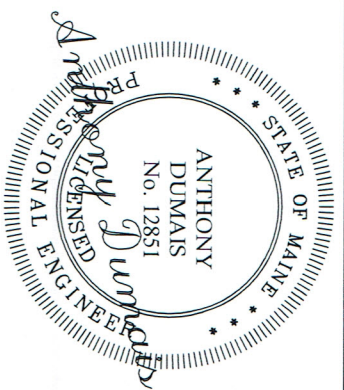

SCALE: 1/4"=1'-0"

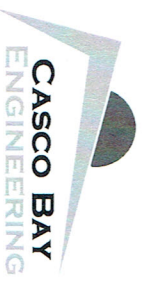

424 Fore Street
Portland, ME 04101
Phone 207.842.2800
Fax 207.842.2828
www.cdscobayengineering.com

CLIENT:
ANDREW MOORE
150 NASH ROAD
WINDHAM, ME 04062

CHRISTENSEN RESIDENCE
77 CARLETON STREET
PORTLAND, MAINE
SMALL RENOVATION

ISSUE		
No.	DATE	DESCRIPTION
0	3-21-16	ISSUED FOR CONSTRUCTION

SHEET TITLE:
SECOND FLOOR FRAMING PLAN

DESIGNED: TD
DRAWN: CD
DATE: 3-21-16
PROJECT No.: 15-175

SK1