

- NOTES:
1. CONTRACTOR TO VERIFY EXISTING CONDITIONS IN FIELD
 2. REPAIR EXISTING BOWED MASONRY WALL AND PROVIDE ADEQUATE SHORING AS REQUIRED.


EXISTING MASONRY WALL

EXISTING MASONRY WALL

EXISTING MASONRY WALL

EXISTING PORTION OF LOAD-BEARING BOWED MASONRY WALL TO BE REPAIRED BY MASON

THIS BEAM IS FOR TEMPORARY SUPPORT DURING THE REPAIR OF EXISTING EXTERIOR MASONRY WALL

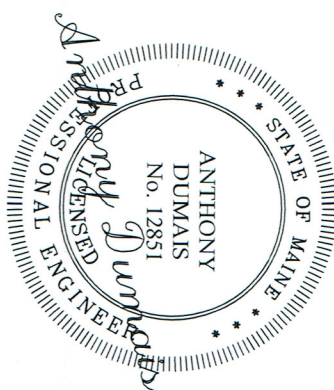

SCALE: 1/4"=1'-0"



424 Fore Street
 Portland, ME 04101
 Phone 207.842.2800
 Fax 207.842.2828
 www.cascobayengineering.com

CLIENT:
ANDREW MOORE
 150 NASH ROAD
 WINDHAM, ME 04092

CHRISTENSEN RESIDENCE
 77 CARLETON STREET
 PORTLAND, MAINE
 SMALL RENOVATION

ISSUE		
No.	DATE	DESCRIPTION
0	3-21-16	ISSUED FOR CONSTRUCTION

SHEET TITLE:
THIRD FLOOR FRAMING PLAN

DESIGNED: TD
 DRAWN: CD
 DATE: 3-21-16
 PROJECT No: 15-175

SK2