

EXISTING EGRESS WINDOW TO REMAIN- 31 W X 24" SASH-47" 1/2" SILL

REFER TO SKYLIGHT SKETCH FOR DETAIL @ ROOF & LANDING

EXISTING STAIRS TO REMAIN- 9 1/2" T & 8" R

EXISTING EGRESS WINDOW TO REMAIN- 26 1/2" W X 24" SASH-41 1/2" SILL

1
A1.2

3RD FLOOR PLAN


SCALE: 1/4" = 1'-0"

THIS DRAWING IS AN INSTRUMENT OF SERVICE AND SHALL REMAIN THE PROPERTY OF WHIPPLE | CALLENDER ARCHITECTS. IT SHALL NOT BE USED FOR ANY OTHER PURPOSE THAT FOR WHICH IT IS SPECIFICALLY FURNISHED.

CHRISTENSEN
RESIDENCE

PORTLAND, ME
77 CARLETON STREET

WHIPPLE
CALLENDER
ARCHITECTS

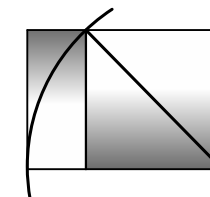

136 PLEASANT AVE.
PORTLAND, ME 04103
P 207.775.2696
F 207.775.3631
www.whipplecallender.com

DATE: 8/16/17

CHECKED BY: JAD

DRAWN BY: NPC

JOB: CRC

SHEET TITLE: THIRD FLOOR

A1.2