


① GROUND FLOOR PLAN
SCALE: 1/8" = 1'-0"

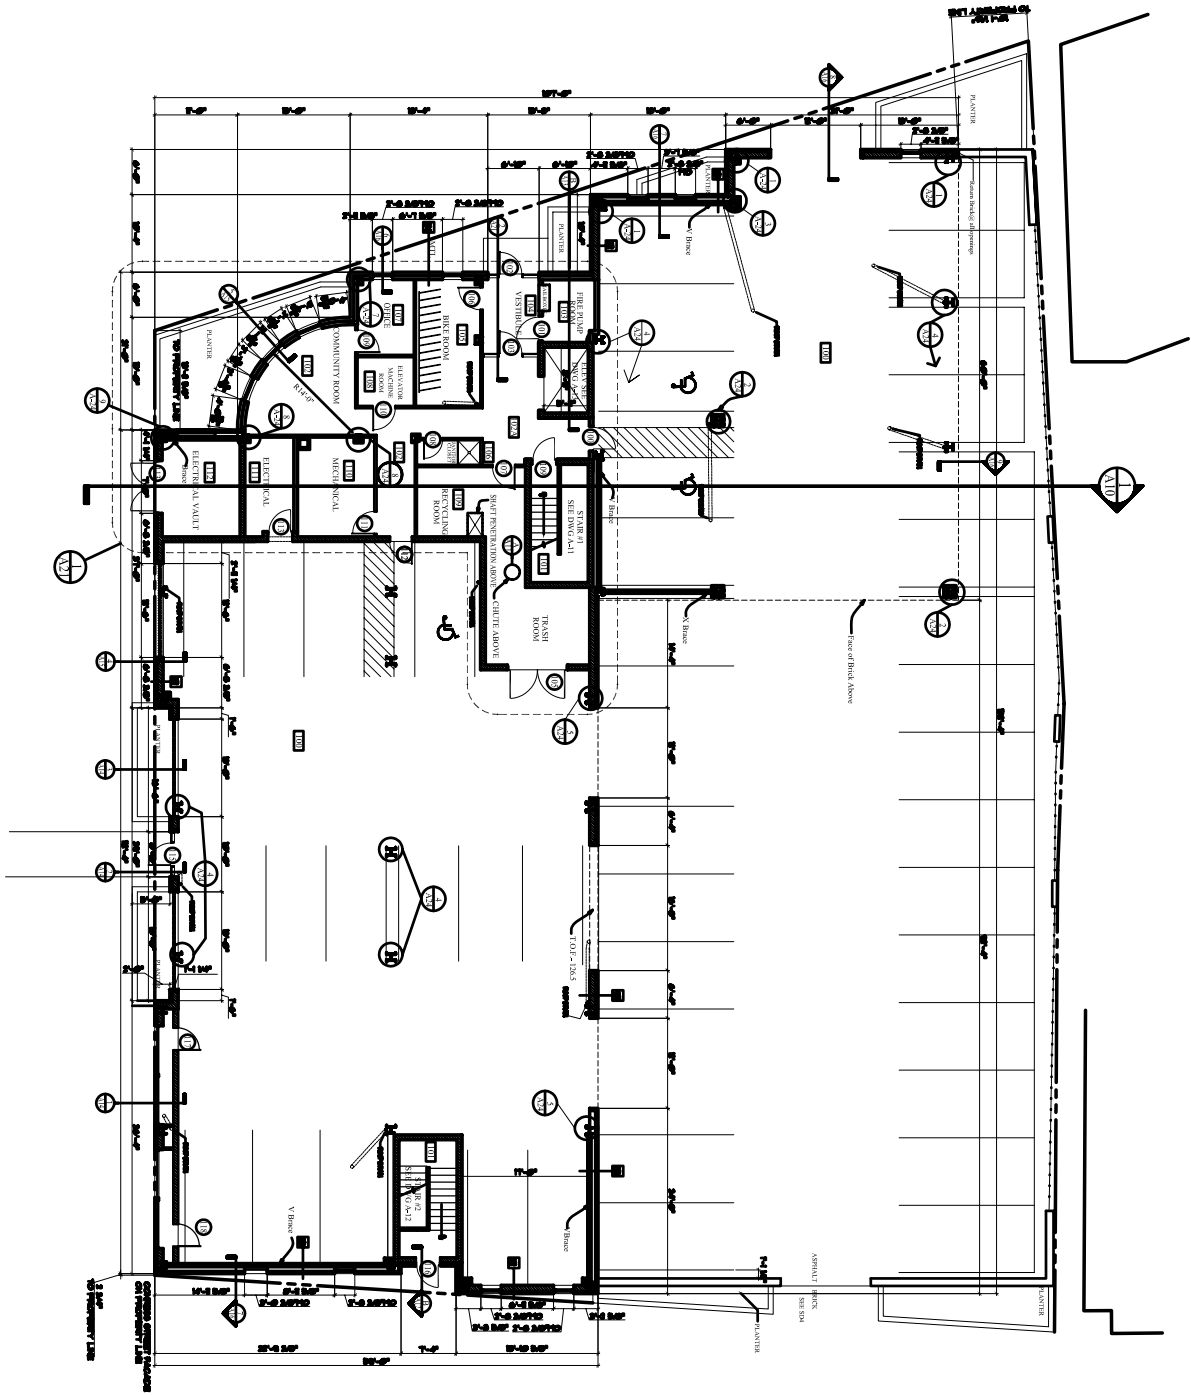

A01	GROUND FLOOR PLAN	Date: 12 July 2005	Scale: 1/8" = 1'-0"	ARCHETYPE, P.A. ARCHITECTS 48 Union Wharf Portland, Maine 04101 (207) 772-6022 Fax (207) 772-4056	OWNER: MAINE WORKFORCE HOUSING, LLC One Longfellow Square, Portland, Maine 04101 (207) 871-9811 Fax (207) 761-0155
	Project: WALKER TERRACE	Revisions:	Checked By:		
	ONE WALKER STREET PORTLAND, MAINE				